




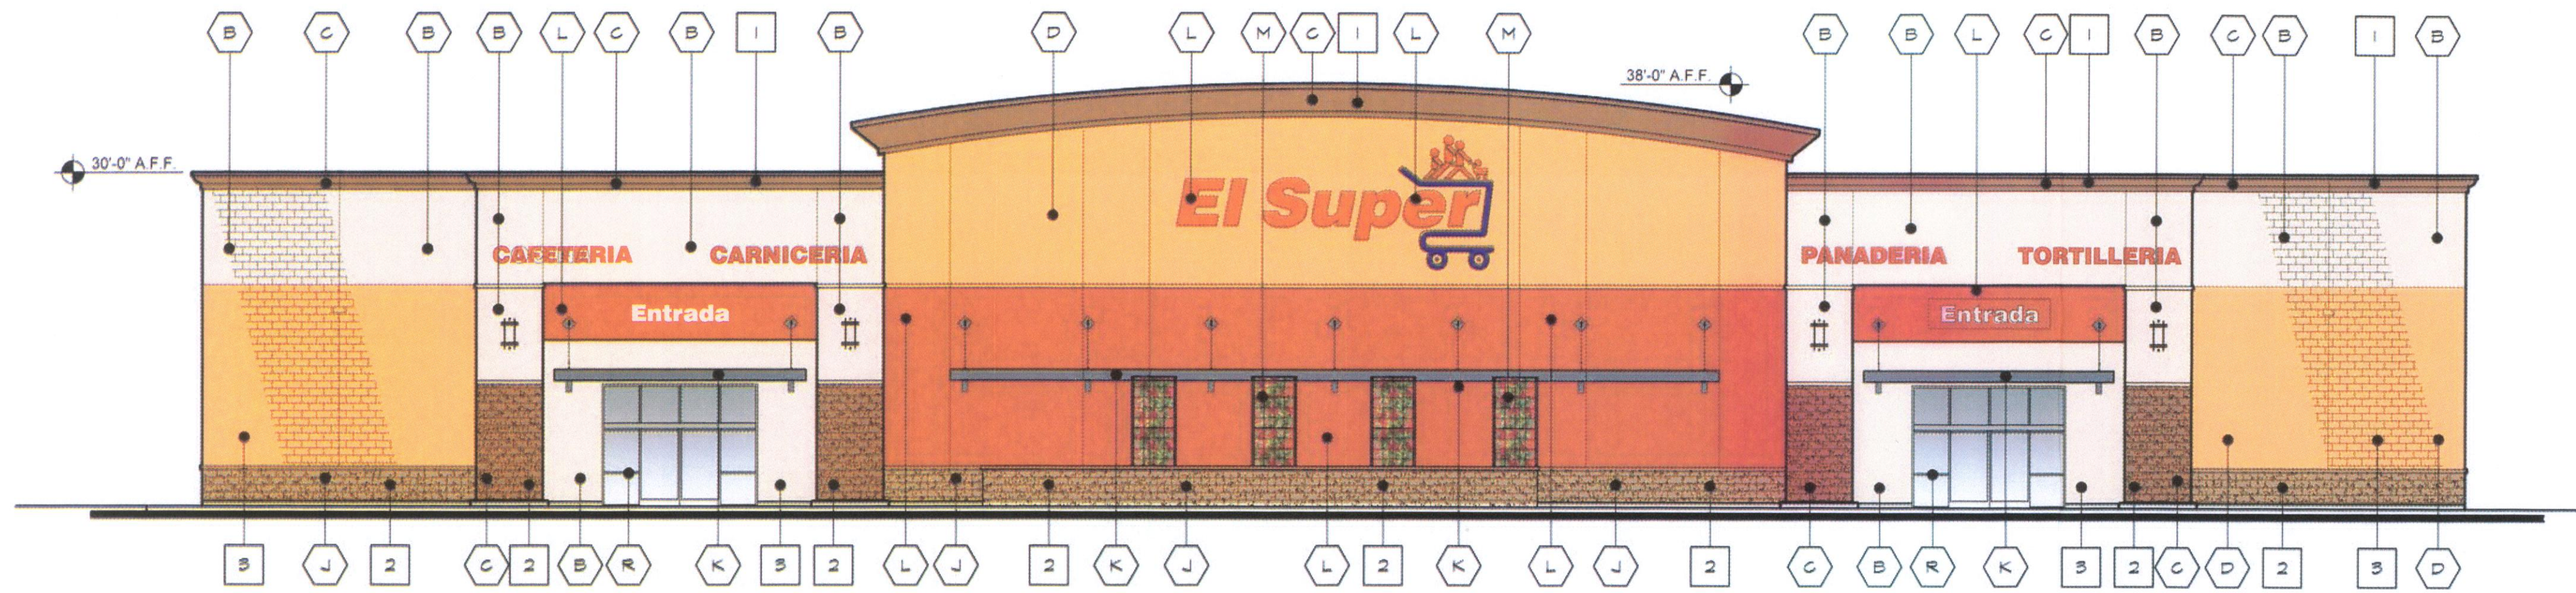


1 **EAST ELEVATION**
SCALE: 3/32" = 1'-0"

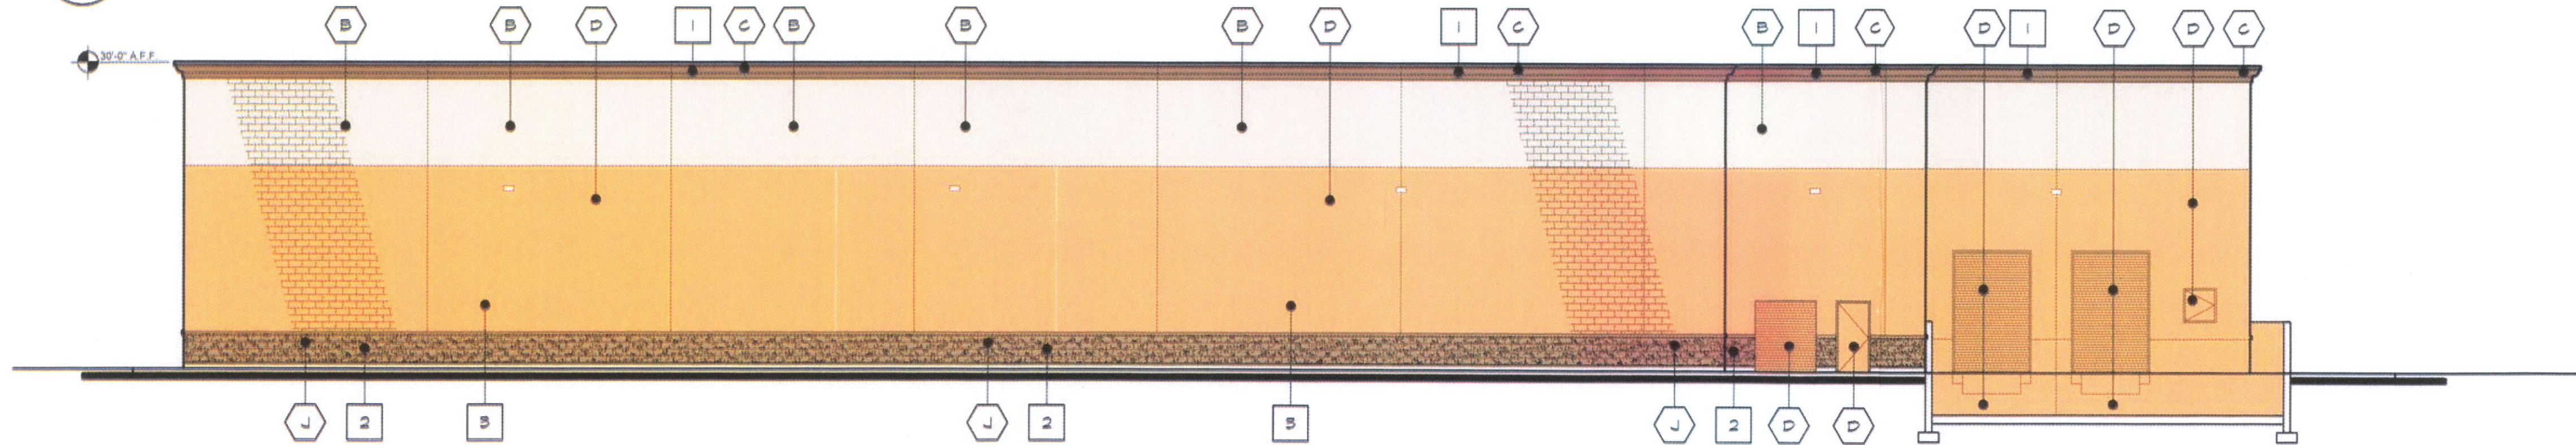

2 **WEST ELEVATION**
SCALE: 3/32" = 1'-0"

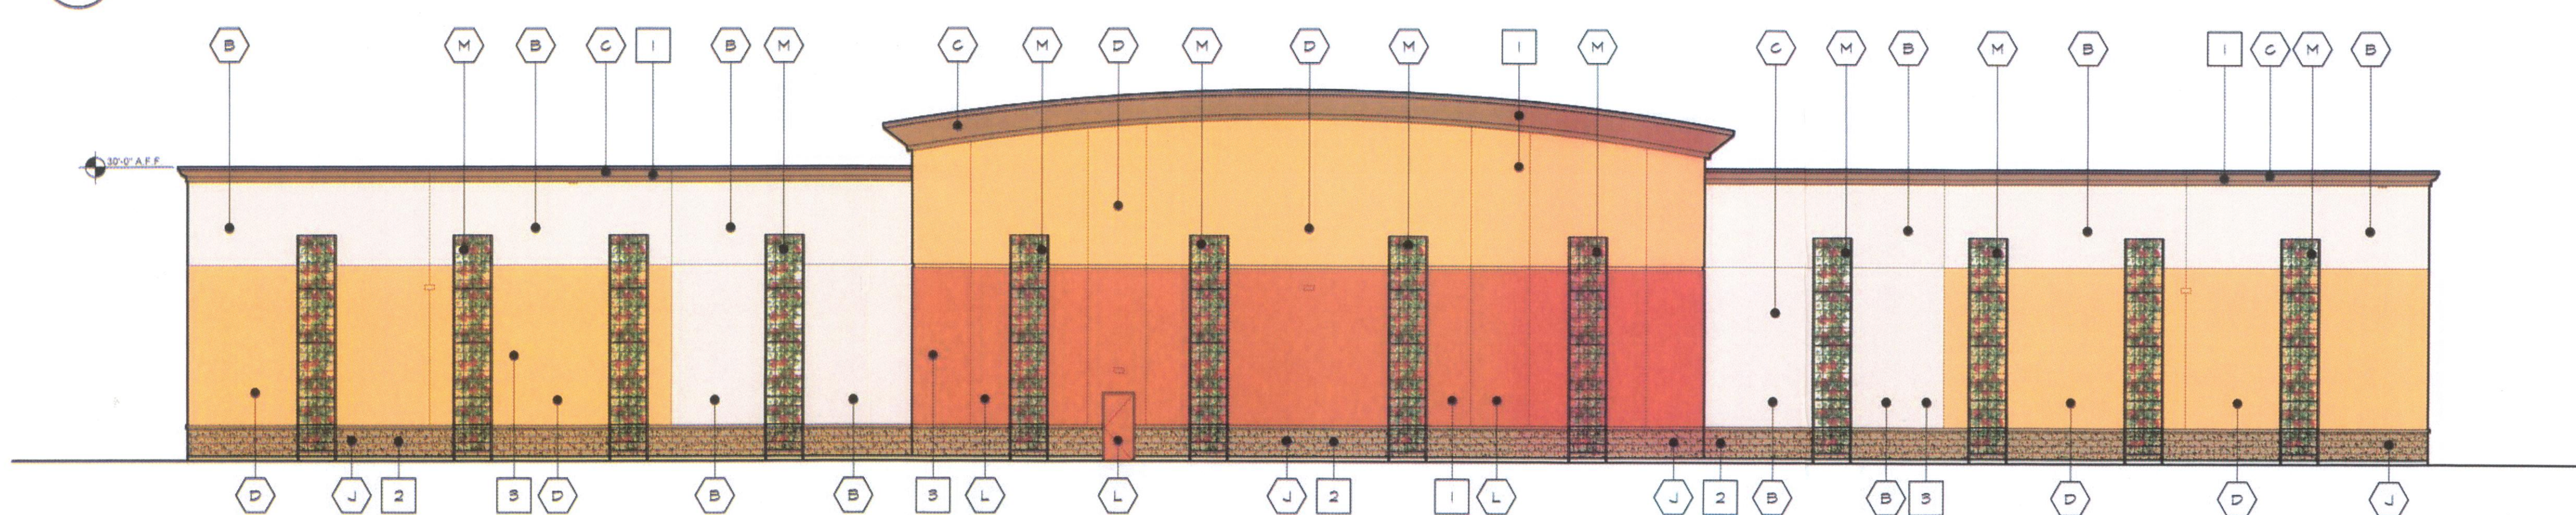

3 **NORTH ELEVATION**
SCALE: 3/32" = 1'-0"

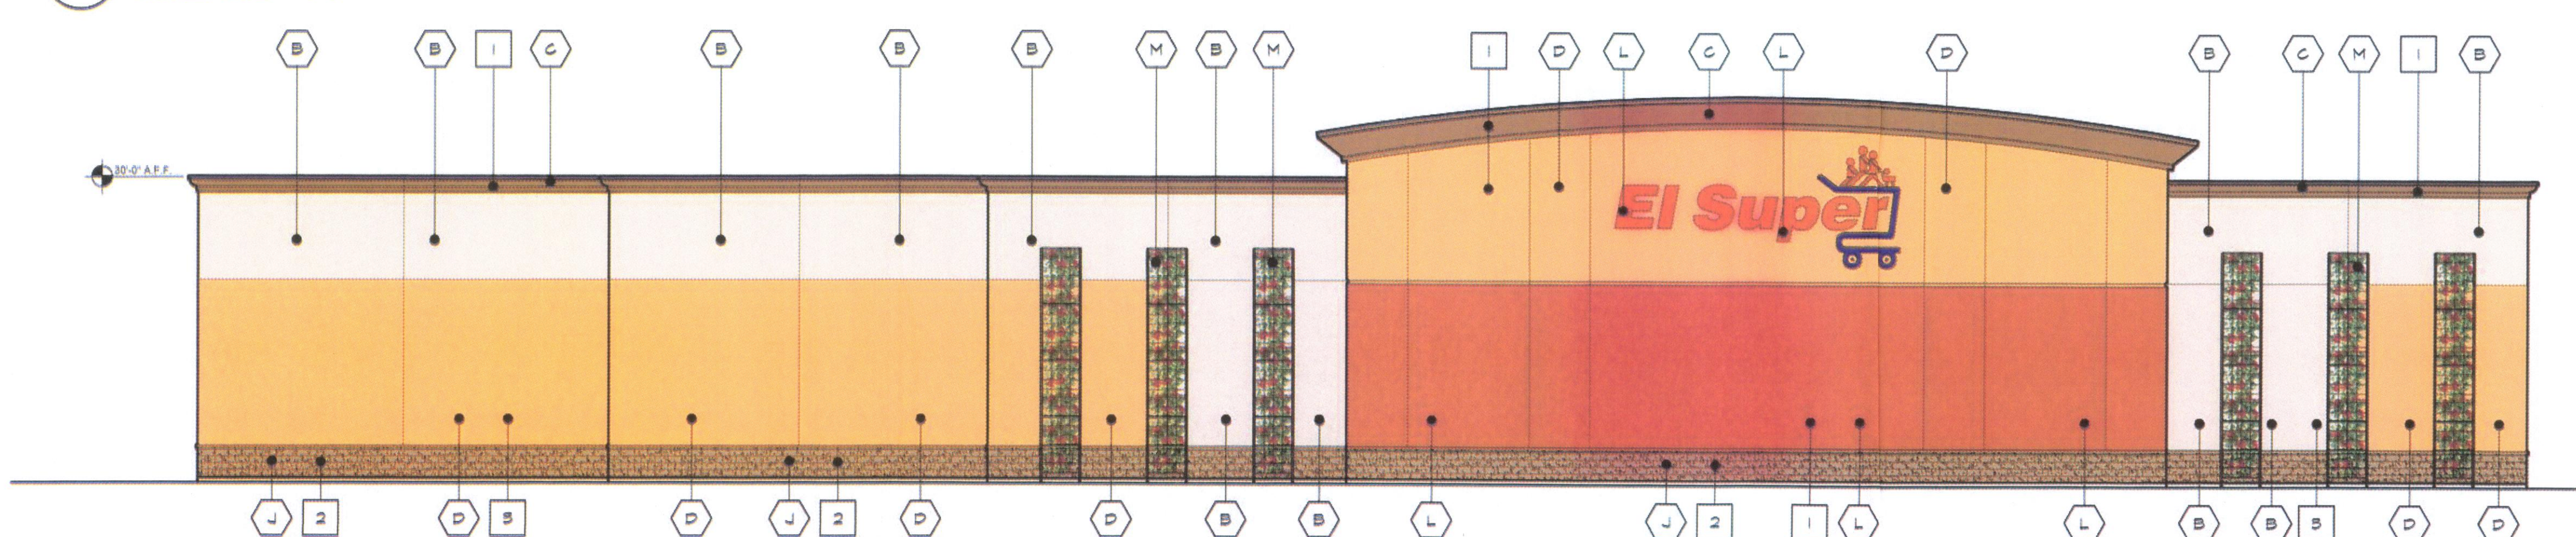

4 **SOUTH ELEVATION**
SCALE: 3/32" = 1'-0"

FINISH COLORS

NOTE: DUNN EDWARDS COLORS ARE EL SUPER CUSTOM COLORS

- A NOT USED
- B DUNN EDWARDS PAINT: COLOR "PEARL WHITE" DEW 328
- C DUNN EDWARDS PAINT: COLOR "AUTUMN BARK" DEA 164 - PAINTED CORNICE
- D DUNN EDWARDS PAINT: COLOR "MARIGOLD" DE 5291
- J DUNN EDWARDS PAINT: COLOR "MAPLE VIEW" DE 6152
- K DUNN EDWARDS PAINT: COLOR "SILVER CREEK" DE 6215
- L DUNN EDWARDS PAINT: COLOR "CAMPFIRE" DE 5146
- M GREEN SCREEN
- R ALUMINUM STOREFRONT CLEAR ANODIZED WITH CLEAR GLASS WINDOW


FINISH MATERIALS

- 1 STUCCO ON FRAME - FINISH TEXTURE MAXI
- 2 SPLIT FACE CMU BASE
- 3 SMOOTH FACE CMU



IRKAA
ARCHITECTS
1000 S. GATEWAY AVE. SUITE 100
SAN ANTONIO, TEXAS 78205
602.955.3900

date: 08-15-13

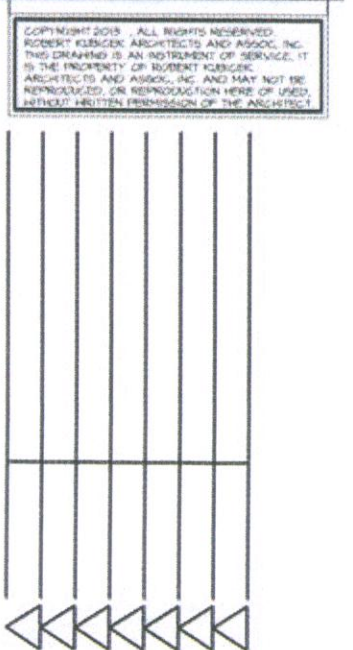

CENTERPOINTE 78
925 N. BROADWAY
ESCONDIDO, CA 92026

design RKA
drawn RKA
check RKA

sheet
of
job 13008