



GENERAL NOTES

1. FOR ARCHITECTURAL TAGS & SYMBOL LEGEND, SEE OPERATING FLOOR PLAN DRAWING.
2. SEE FLOOR PLAN FOR LOUVER DIMENSIONS NOT SHOWN.

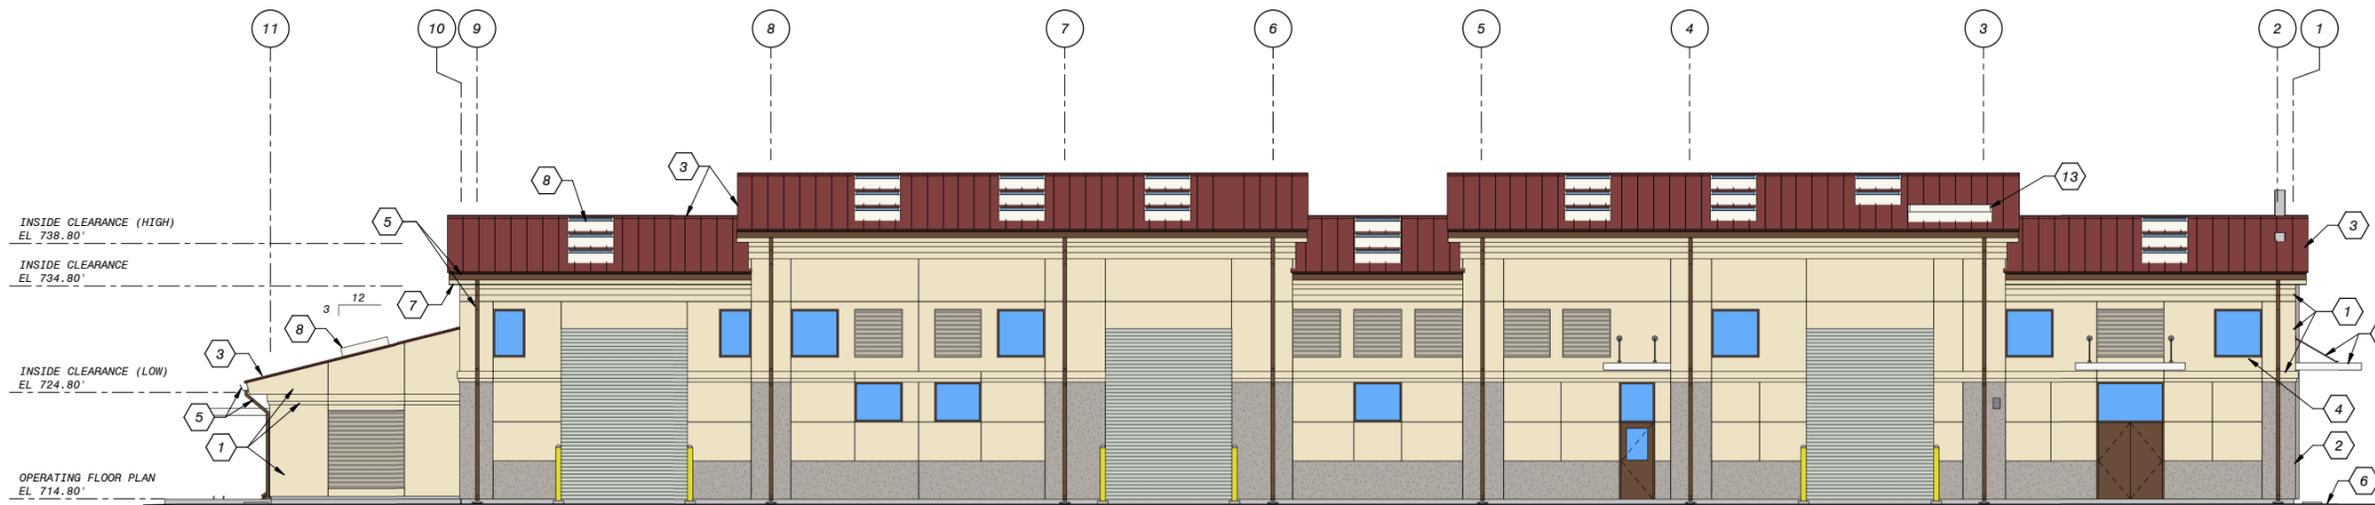

EAST ELEVATION

1/8" = 1'-0"

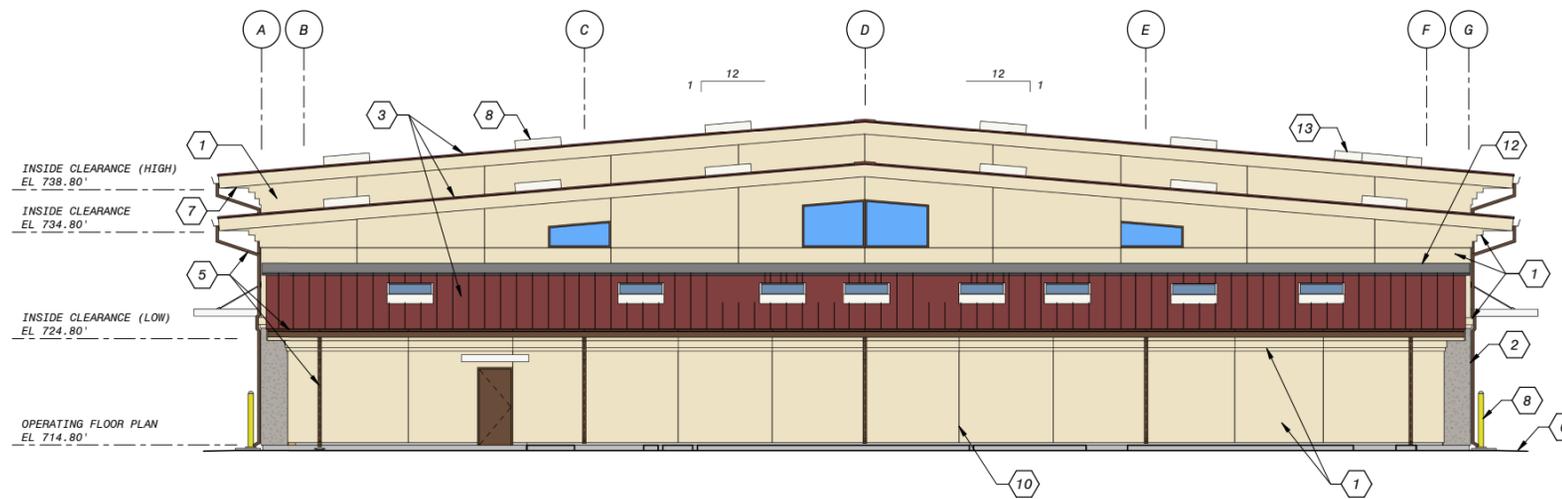


SOUTH ELEVATION

1/8" = 1'-0"

SHEET KEYNOTES

1. STUCCO, FIELD COLOR.
2. STUCCO, BASE COLOR.
3. STANDING SEAM METAL ROOF SYSTEM.
4. ALUMINUM WINDOW FRAME, TYPICAL.
5. PREFINISHED METAL GUTTER & DOWNSPOUT.
6. FINISHED GRADE, SEE CIVIL DRAWINGS.
7. STUCCO RAKE TRIM/FASCIA: COLOR TO MATCH STUCCO FIELD.
8. SKYLIGHT, SEE ROOF PLAN.
9. GUARDPOST, TYPICAL, SEE CIVIL DRAWINGS.
10. CONTROL JOINT (CJ), TYPICAL.
11. UNIT HEATER FLUE, TYPICAL, SEE HVAC DRAWINGS.
12. WALL TO ROOF FLASHING.
13. ROOF HOOD CURB AS REQUIRED. DIMENSION DETERMINED BY EQUIPMENT PROVIDED. LOW SIDE CURB HEIGHT 1'-4" MINIMUM ABOVE ROOF SYSTEM.
14. HANGER ROD & ALUMINUM CANOPY.

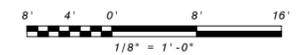

MFRO FACILITY FOR AGRICULTURE

DRAWING NO.

A-11

CITY OF ESCONDIDO

ARCHITECTURAL
MFRO PROCESS BUILDING
BUILDING ELEVATIONS

Sheet 51 of 262

Plot Date: 10/21/2016 11:29:16 AM
 PW: EDR: R:\016028145\1585614-A-MFRO-ALT_3.rvt

CONSTRUCTION RECORD		REFERENCES	Date	By	REVISIONS		App'd	Date	BENCHMARK	SCALE	Office	Designed By	Drawn By	Checked By	Submitted
Contractor										Horizontal	Filed	DSO	DAY	RAB	
Inspector										Vertical	Traffic	Plans Prepared Under Supervision of			
Date Completed										1/8" = 1'-0"					By
										1/8" = 1'-0"					Deputy Director of Utilities

Date	01/04/16
R.C.E. No.	C-34499