



**EXISTING VALLEY BOULEVARD**

NOT TO SCALE

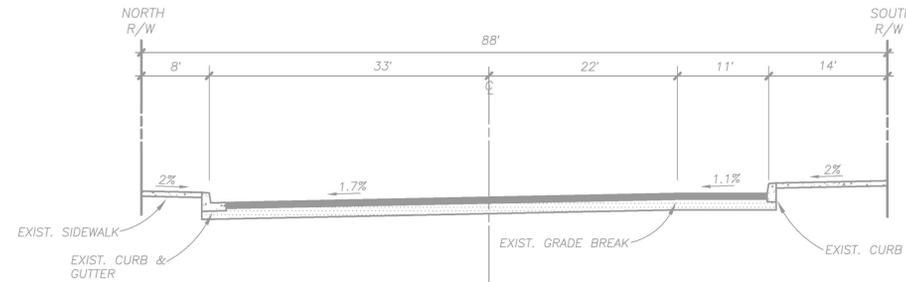


**EXISTING VALLEY PARKWAY**  
(STATION 13+90 PER DWG NO. P-1941)

NOT TO SCALE

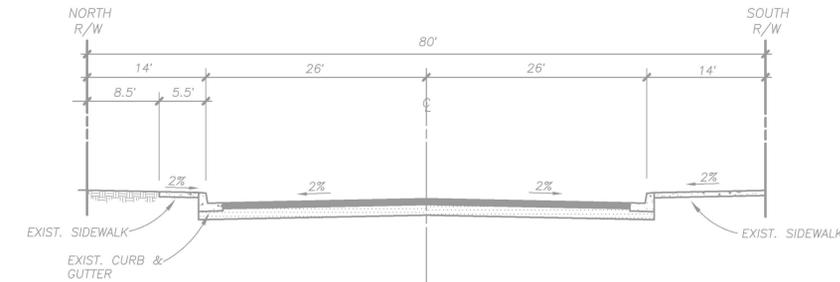



**EXISTING GRAND AVENUE**  
(BTWN VALLEY BLVD AND GRAPE)

NOT TO SCALE

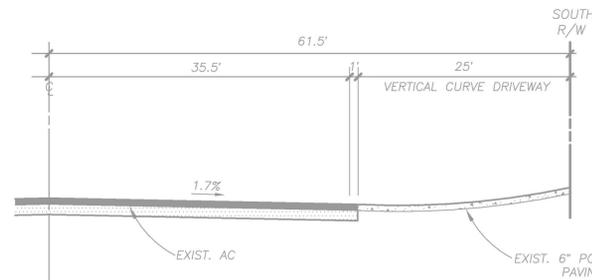


**EXISTING VALLEY PARKWAY**  
(STATION 16+75.35 PER DWG NO. P-1941)

NOT TO SCALE

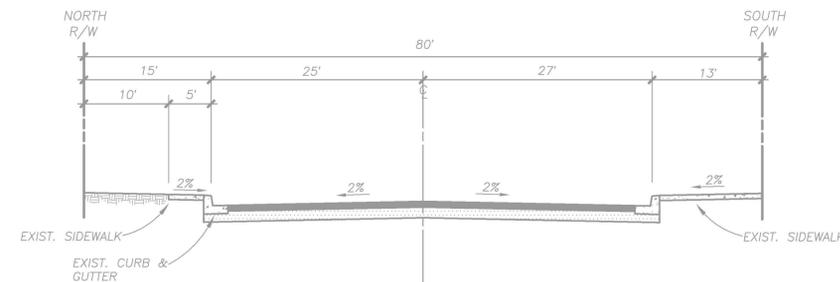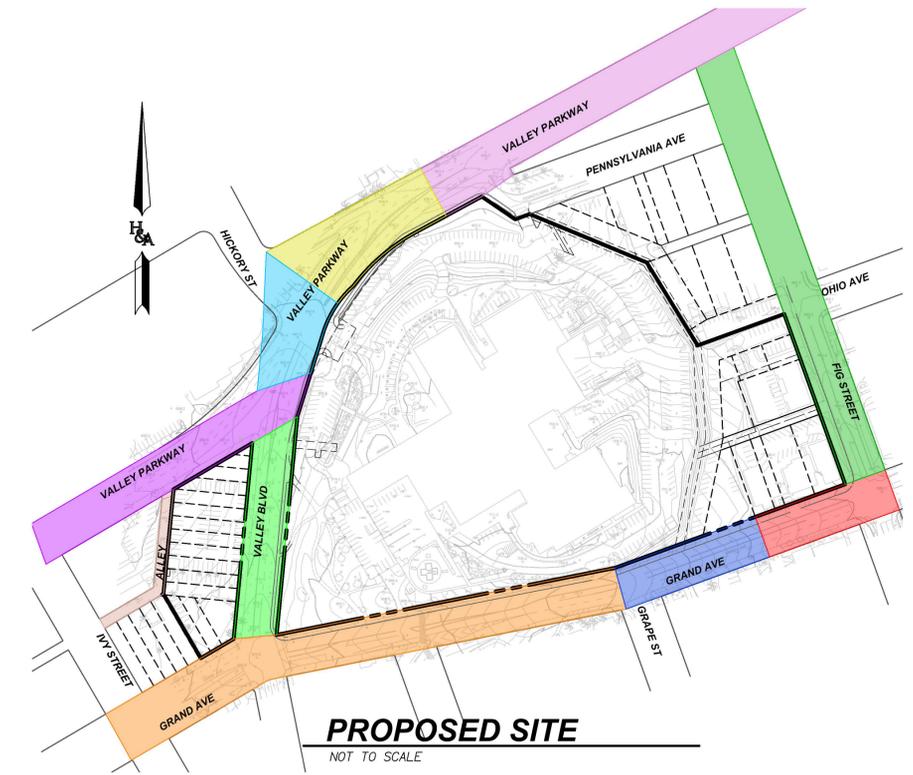


**EXISTING GRAND AVENUE**  
(BTWN GRAPE AND FIG)

NOT TO SCALE

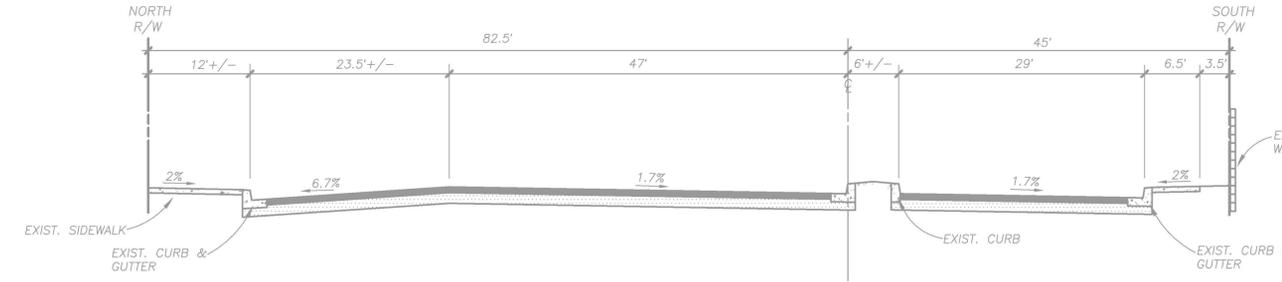


**EXISTING VALLEY PARKWAY**  
(STATION 18+60 PER DWG NO. P-1941)

NOT TO SCALE

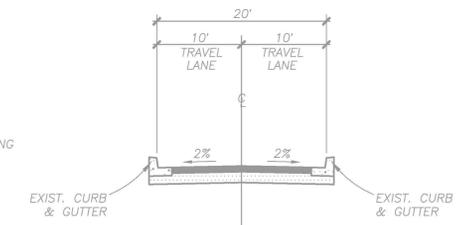


**EXISTING ALLEY**

NOT TO SCALE

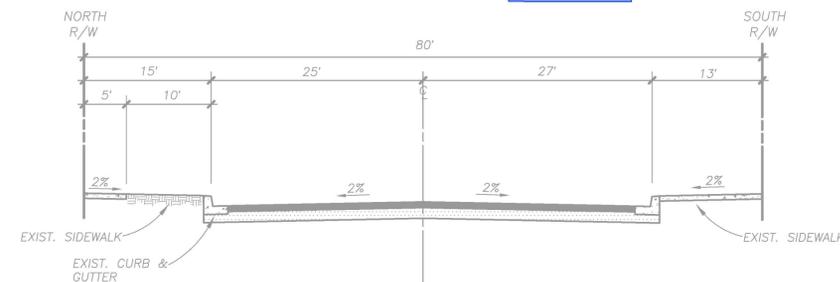


**EXISTING GRAND AVENUE**  
(BTWN GRAPE AND FIG)

NOT TO SCALE

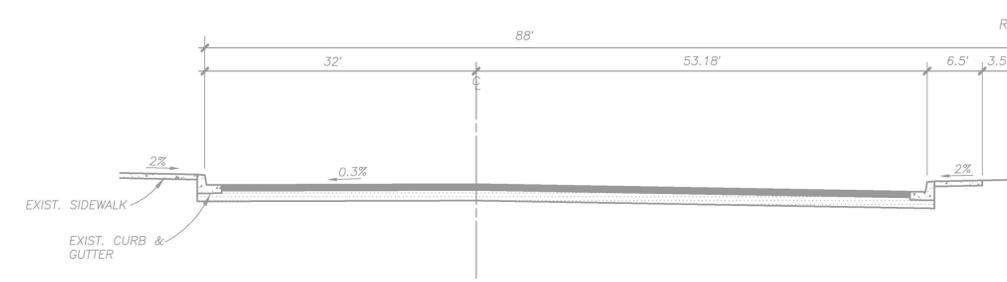

**EXISTING E.C. VALLEY PARKWAY**  
(STATION 20+81.86 PER DWG NO. P-1941)

NOT TO SCALE

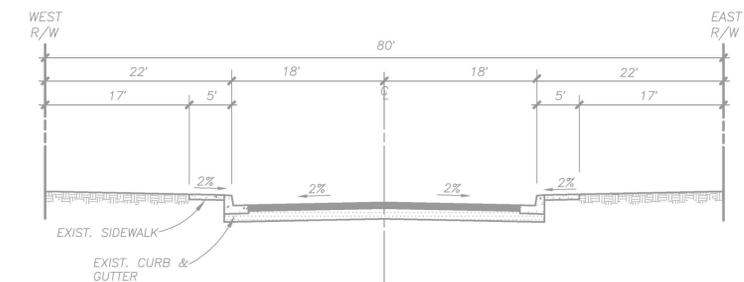

**EXISTING FIG STREET**

NOT TO SCALE

**EXISTING STREET SECTIONS**

PREPARED BY:




PLANNING 9707 Wiggles Street  
 ENGINEERING San Diego, Ca 92121  
 SURVEYING PH(658)558-4500 - FX(658)558-1414

**TENTATIVE MAP**  
**PALOMAR HEIGHTS**  
 City of Escondido, California


SHEET  
**2**  
 OF  
**9**

W.C. 2445-0021

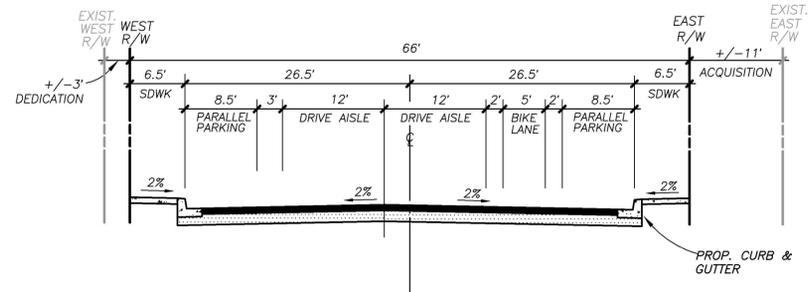


**PROPOSED VALLEY BOULEVARD**

NOT TO SCALE

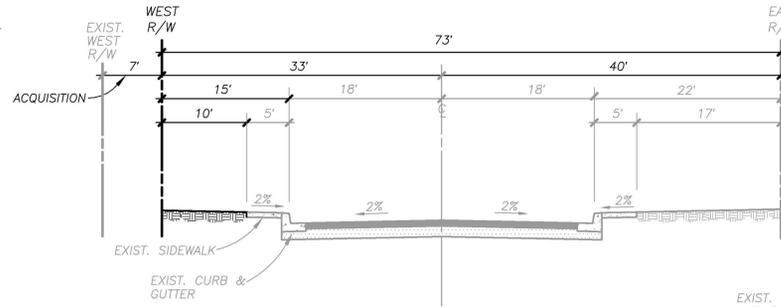



**PROPOSED FIG STREET**

NOT TO SCALE

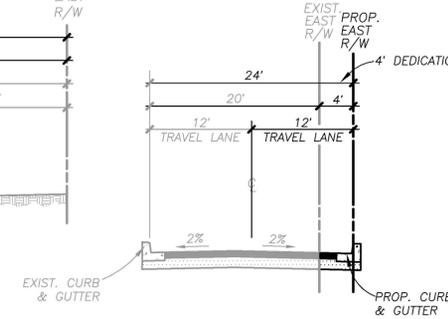


**PROPOSED ALLEY**

NOT TO SCALE

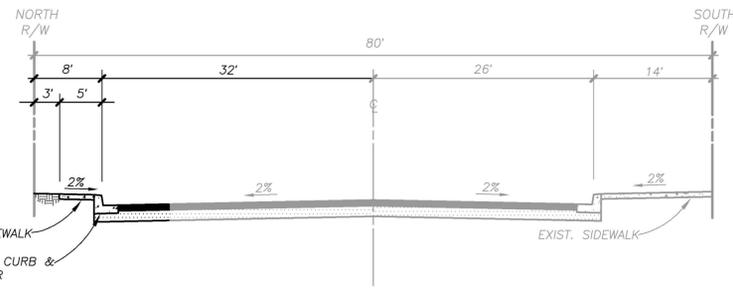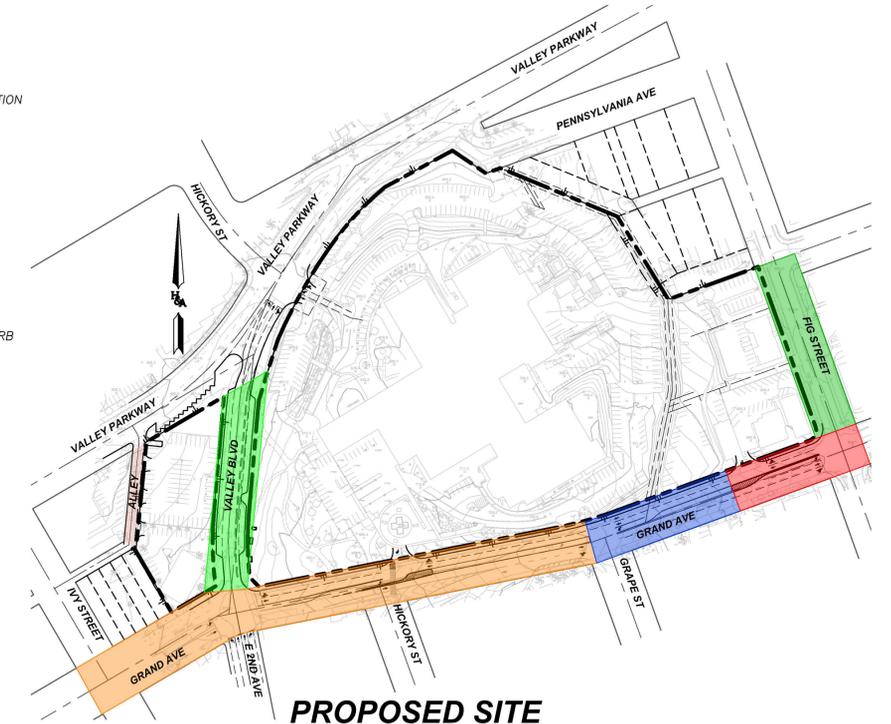


**PROPOSED GRAND AVENUE  
(BTWN VALLEY BLVD AND GRAPE)**

NOT TO SCALE

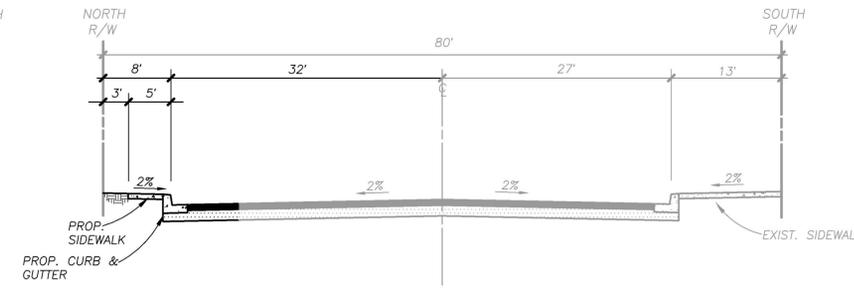


**PROPOSED GRAND AVENUE  
(BTWN GRAPE AND FIG)**

NOT TO SCALE

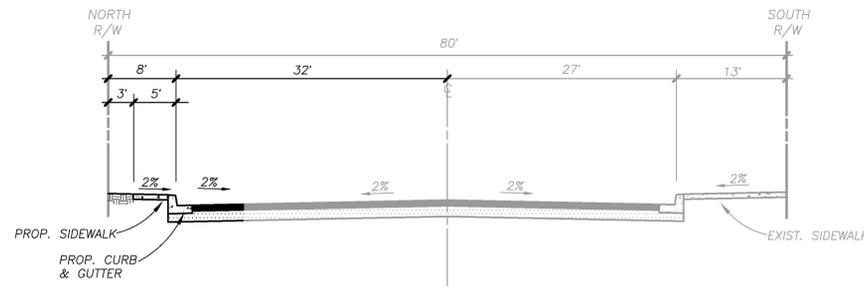

**PROPOSED GRAND AVENUE  
(BTWN GRAPE AND FIG)**

NOT TO SCALE

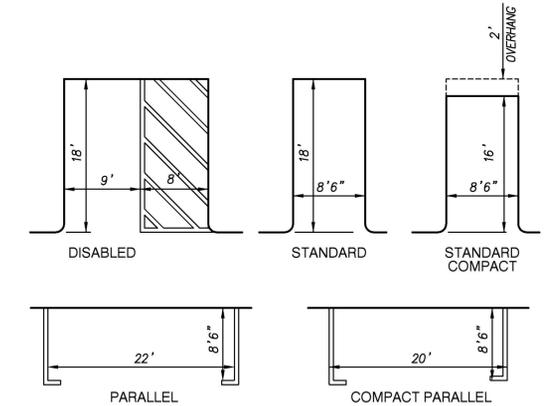

**TYPICAL PARKING DETAIL**

NOT TO SCALE

**PROPOSED STREET SECTIONS**


PREPARED BY:  
 HUNSAKER & ASSOCIATES  
 SAN DIEGO, INC  
 PLANNING 9707 Wiggles Street  
 ENGINEERING San Diego, Ca 92121  
 SURVEYING PH(658)558-4500 - FX(658)558-1414

**TENTATIVE MAP  
 PALOMAR HEIGHTS**  
 City of Escondido, California

SHEET  
**3**  
 OF  
**9**

### LEGEND

-  PUBLIC UTILITY EASEMENT
-  PRIVATE UTILITY EASEMENT
-  PRIVATE OS EASEMENT
-  R.O.W. DEDICATION
-  R.O.W. VACATION
-  R.O.W. ACQUISITION

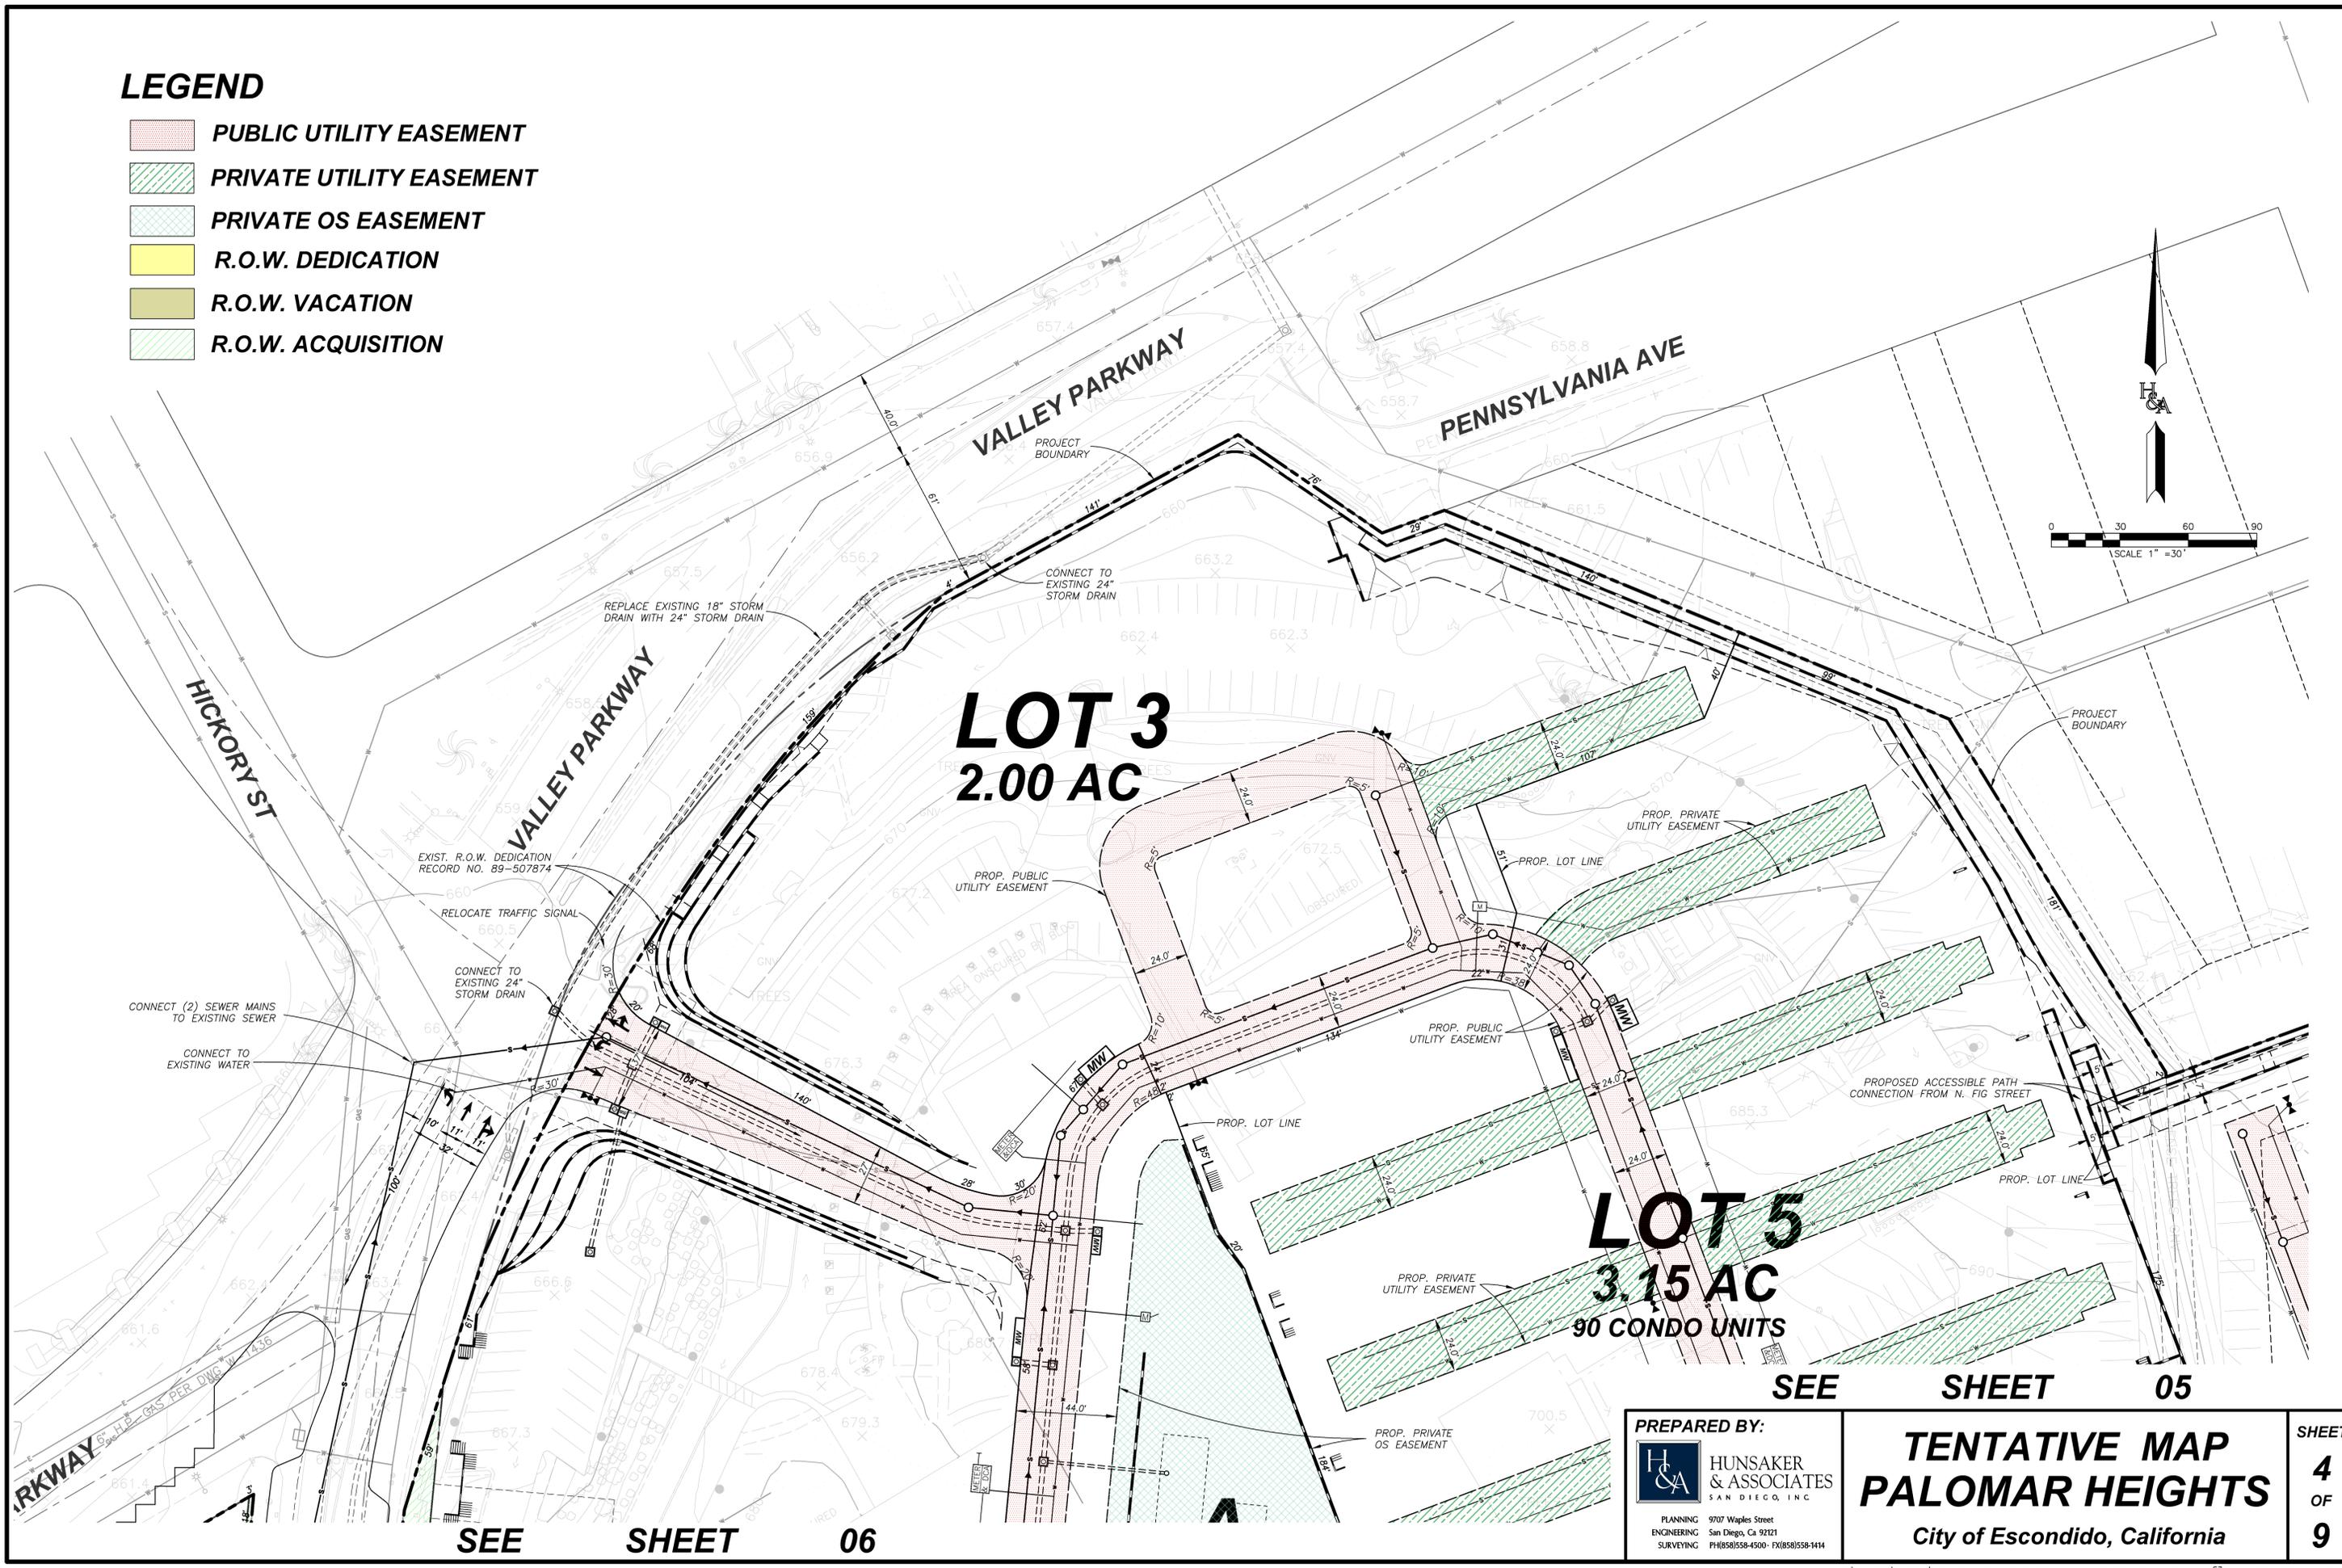

SEE SHEET 06

SEE SHEET 05

**PREPARED BY:**  
 **HUNSAKER & ASSOCIATES**  
 SAN DIEGO, INC.  
 PLANNING 9707 Wiggles Street  
 ENGINEERING San Diego, Ca 92121  
 SURVEYING PH(658)558-4500 - FX(658)558-1414

**TENTATIVE MAP**  
**PALOMAR HEIGHTS**  
 City of Escondido, California


SHEET  
**4**  
 OF  
**9**

W.C. 2445-0021

SEE SHEET 04

SEE SHEET 06

SEE SHEET 06

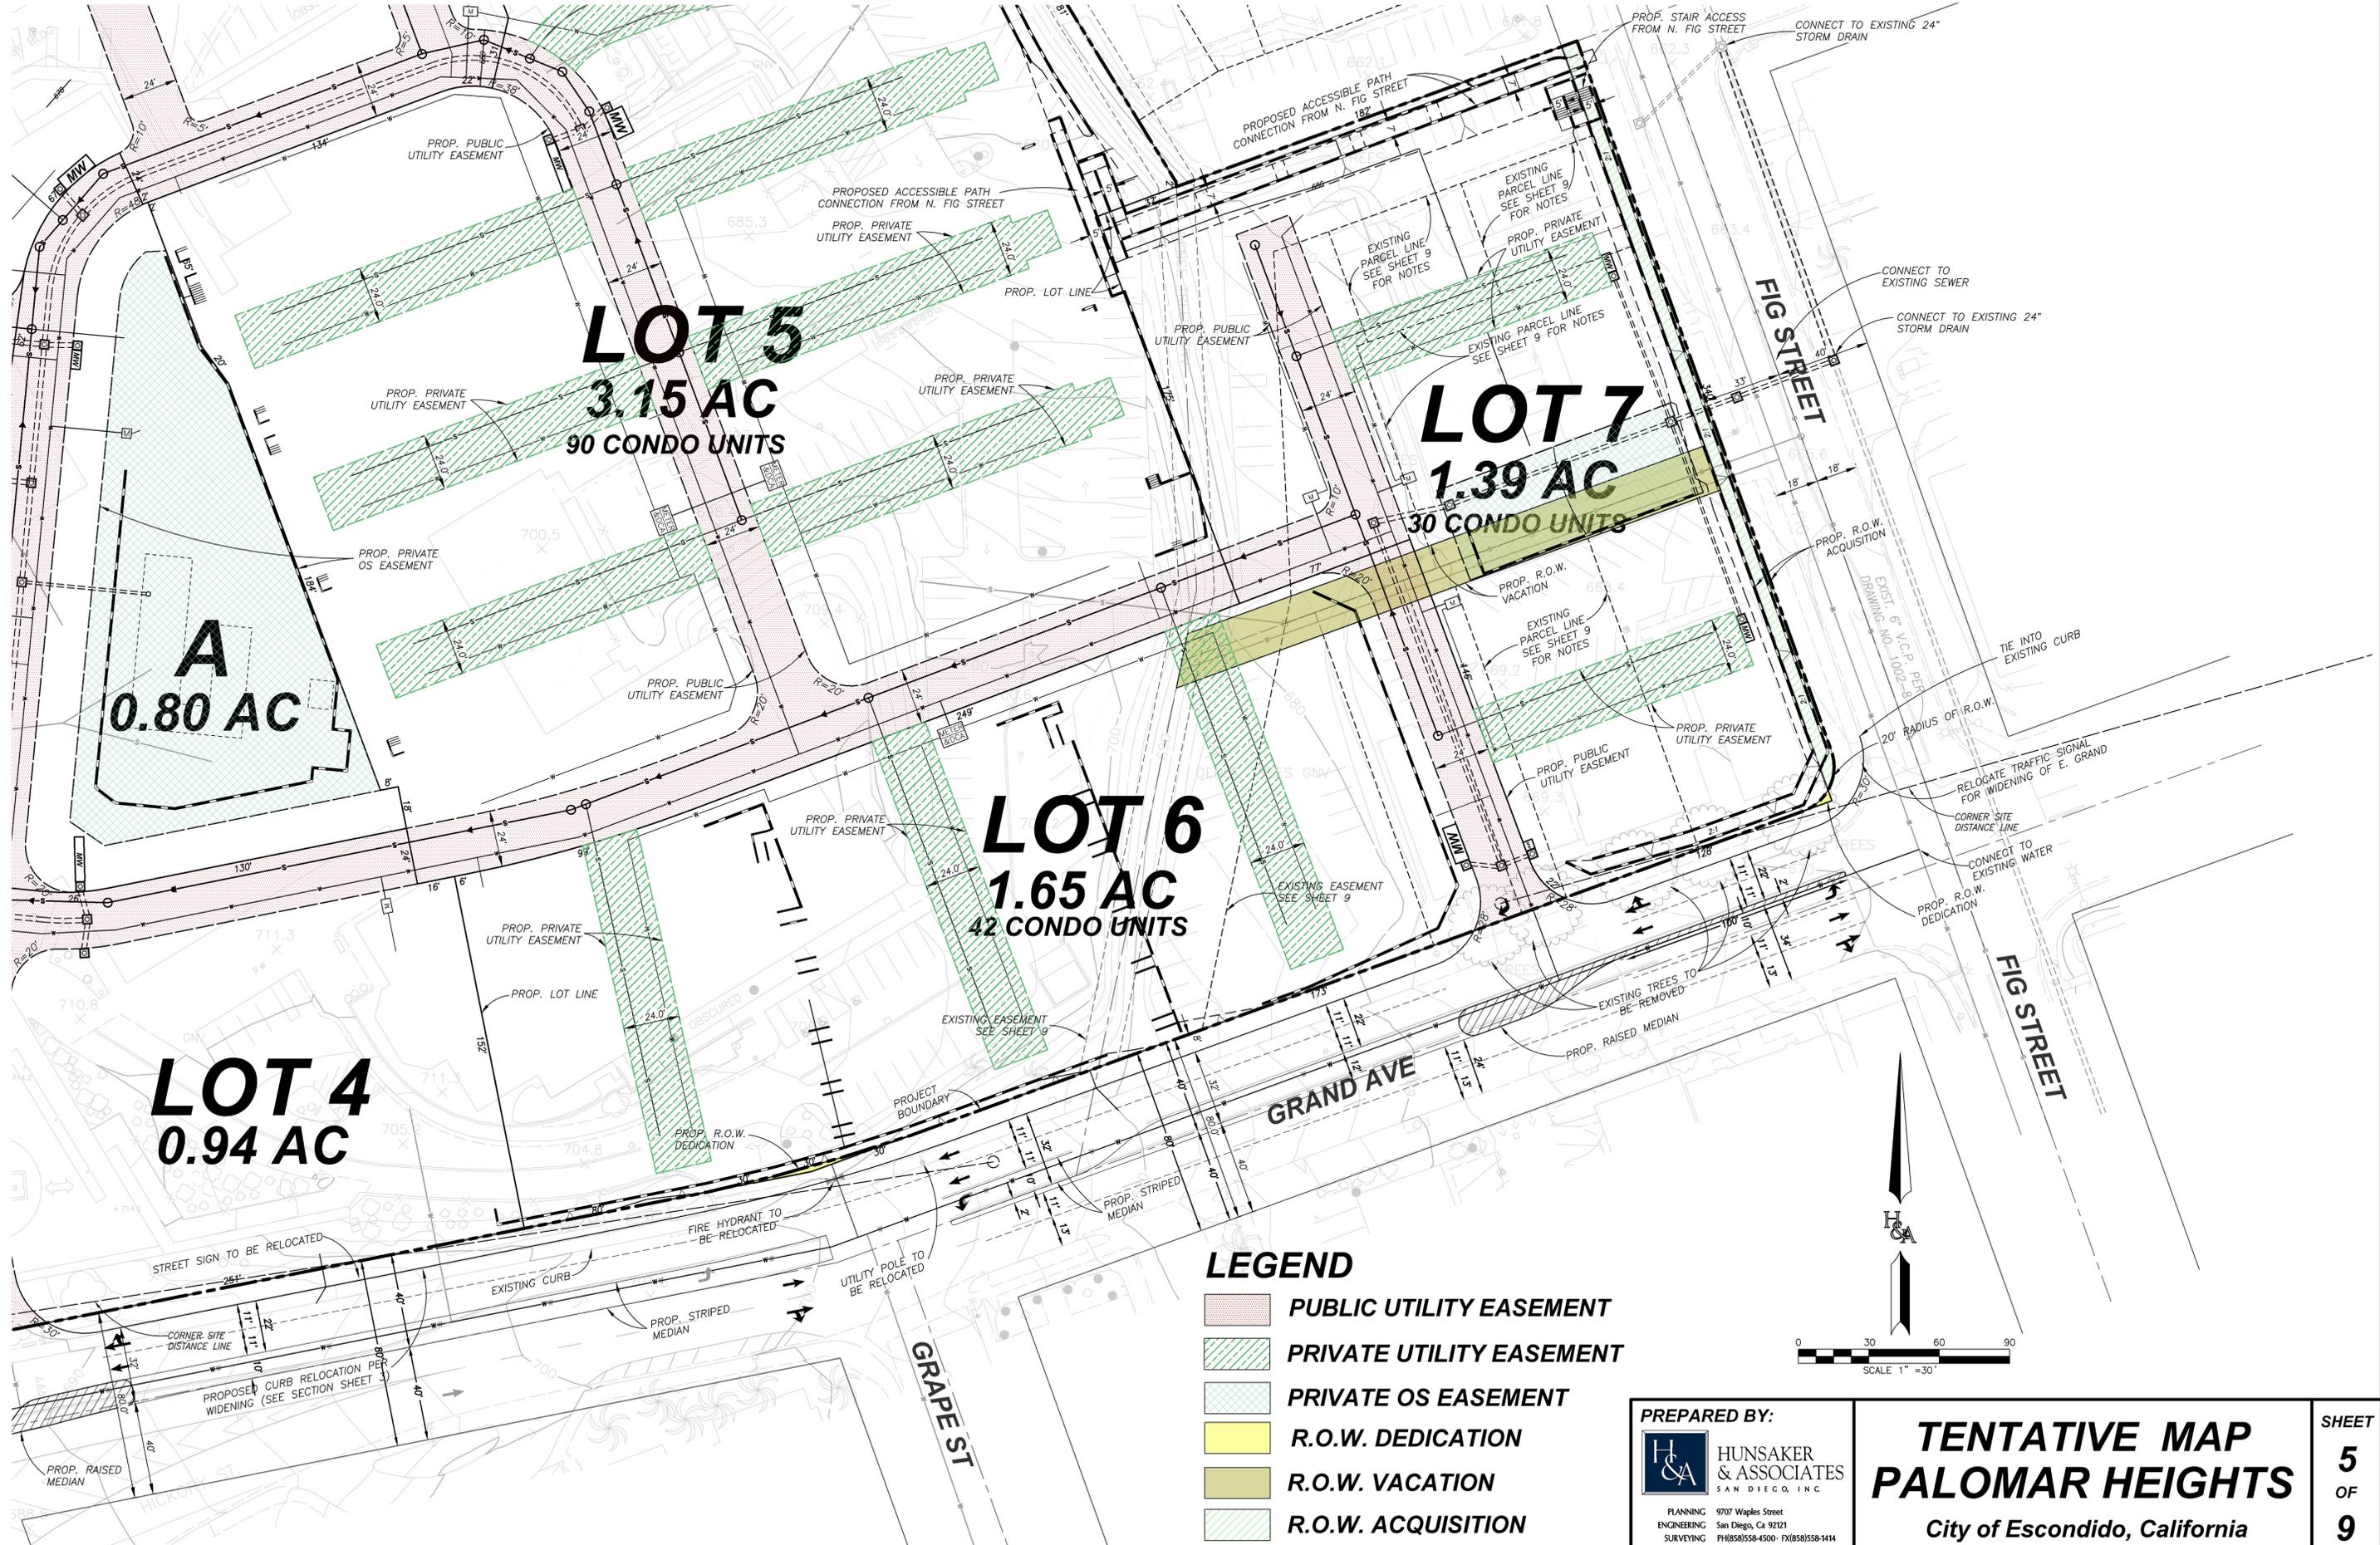

**LOT 5**  
**3.15 AC**  
**90 CONDO UNITS**

**LOT 7**  
**1.39 AC**  
**30 CONDO UNITS**


**LOT 6**  
**1.65 AC**  
**42 CONDO UNITS**

**LOT 4**  
**0.94 AC**

**A**  
**0.80 AC**

**LEGEND**

-  PUBLIC UTILITY EASEMENT
-  PRIVATE UTILITY EASEMENT
-  PRIVATE OS EASEMENT
-  R.O.W. DEDICATION
-  R.O.W. VACATION
-  R.O.W. ACQUISITION

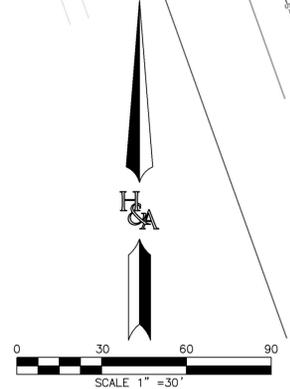


PREPARED BY:  
 HUNSAKER & ASSOCIATES  
 SAN DIEGO, INC.  
 PLANNING 9707 Wiggles Street  
 ENGINEERING San Diego, Ca 92121  
 SURVEYING PH(619)558-4500 - FX(619)558-1414

**TENTATIVE MAP**  
**PALOMAR HEIGHTS**  
 City of Escondido, California

SHEET  
**5**  
 OF  
**9**

**LEGEND**


-  PUBLIC UTILITY EASEMENT
-  PRIVATE UTILITY EASEMENT
-  PRIVATE OS EASEMENT
-  R.O.W. DEDICATION
-  R.O.W. VACATION
-  R.O.W. ACQUISITION

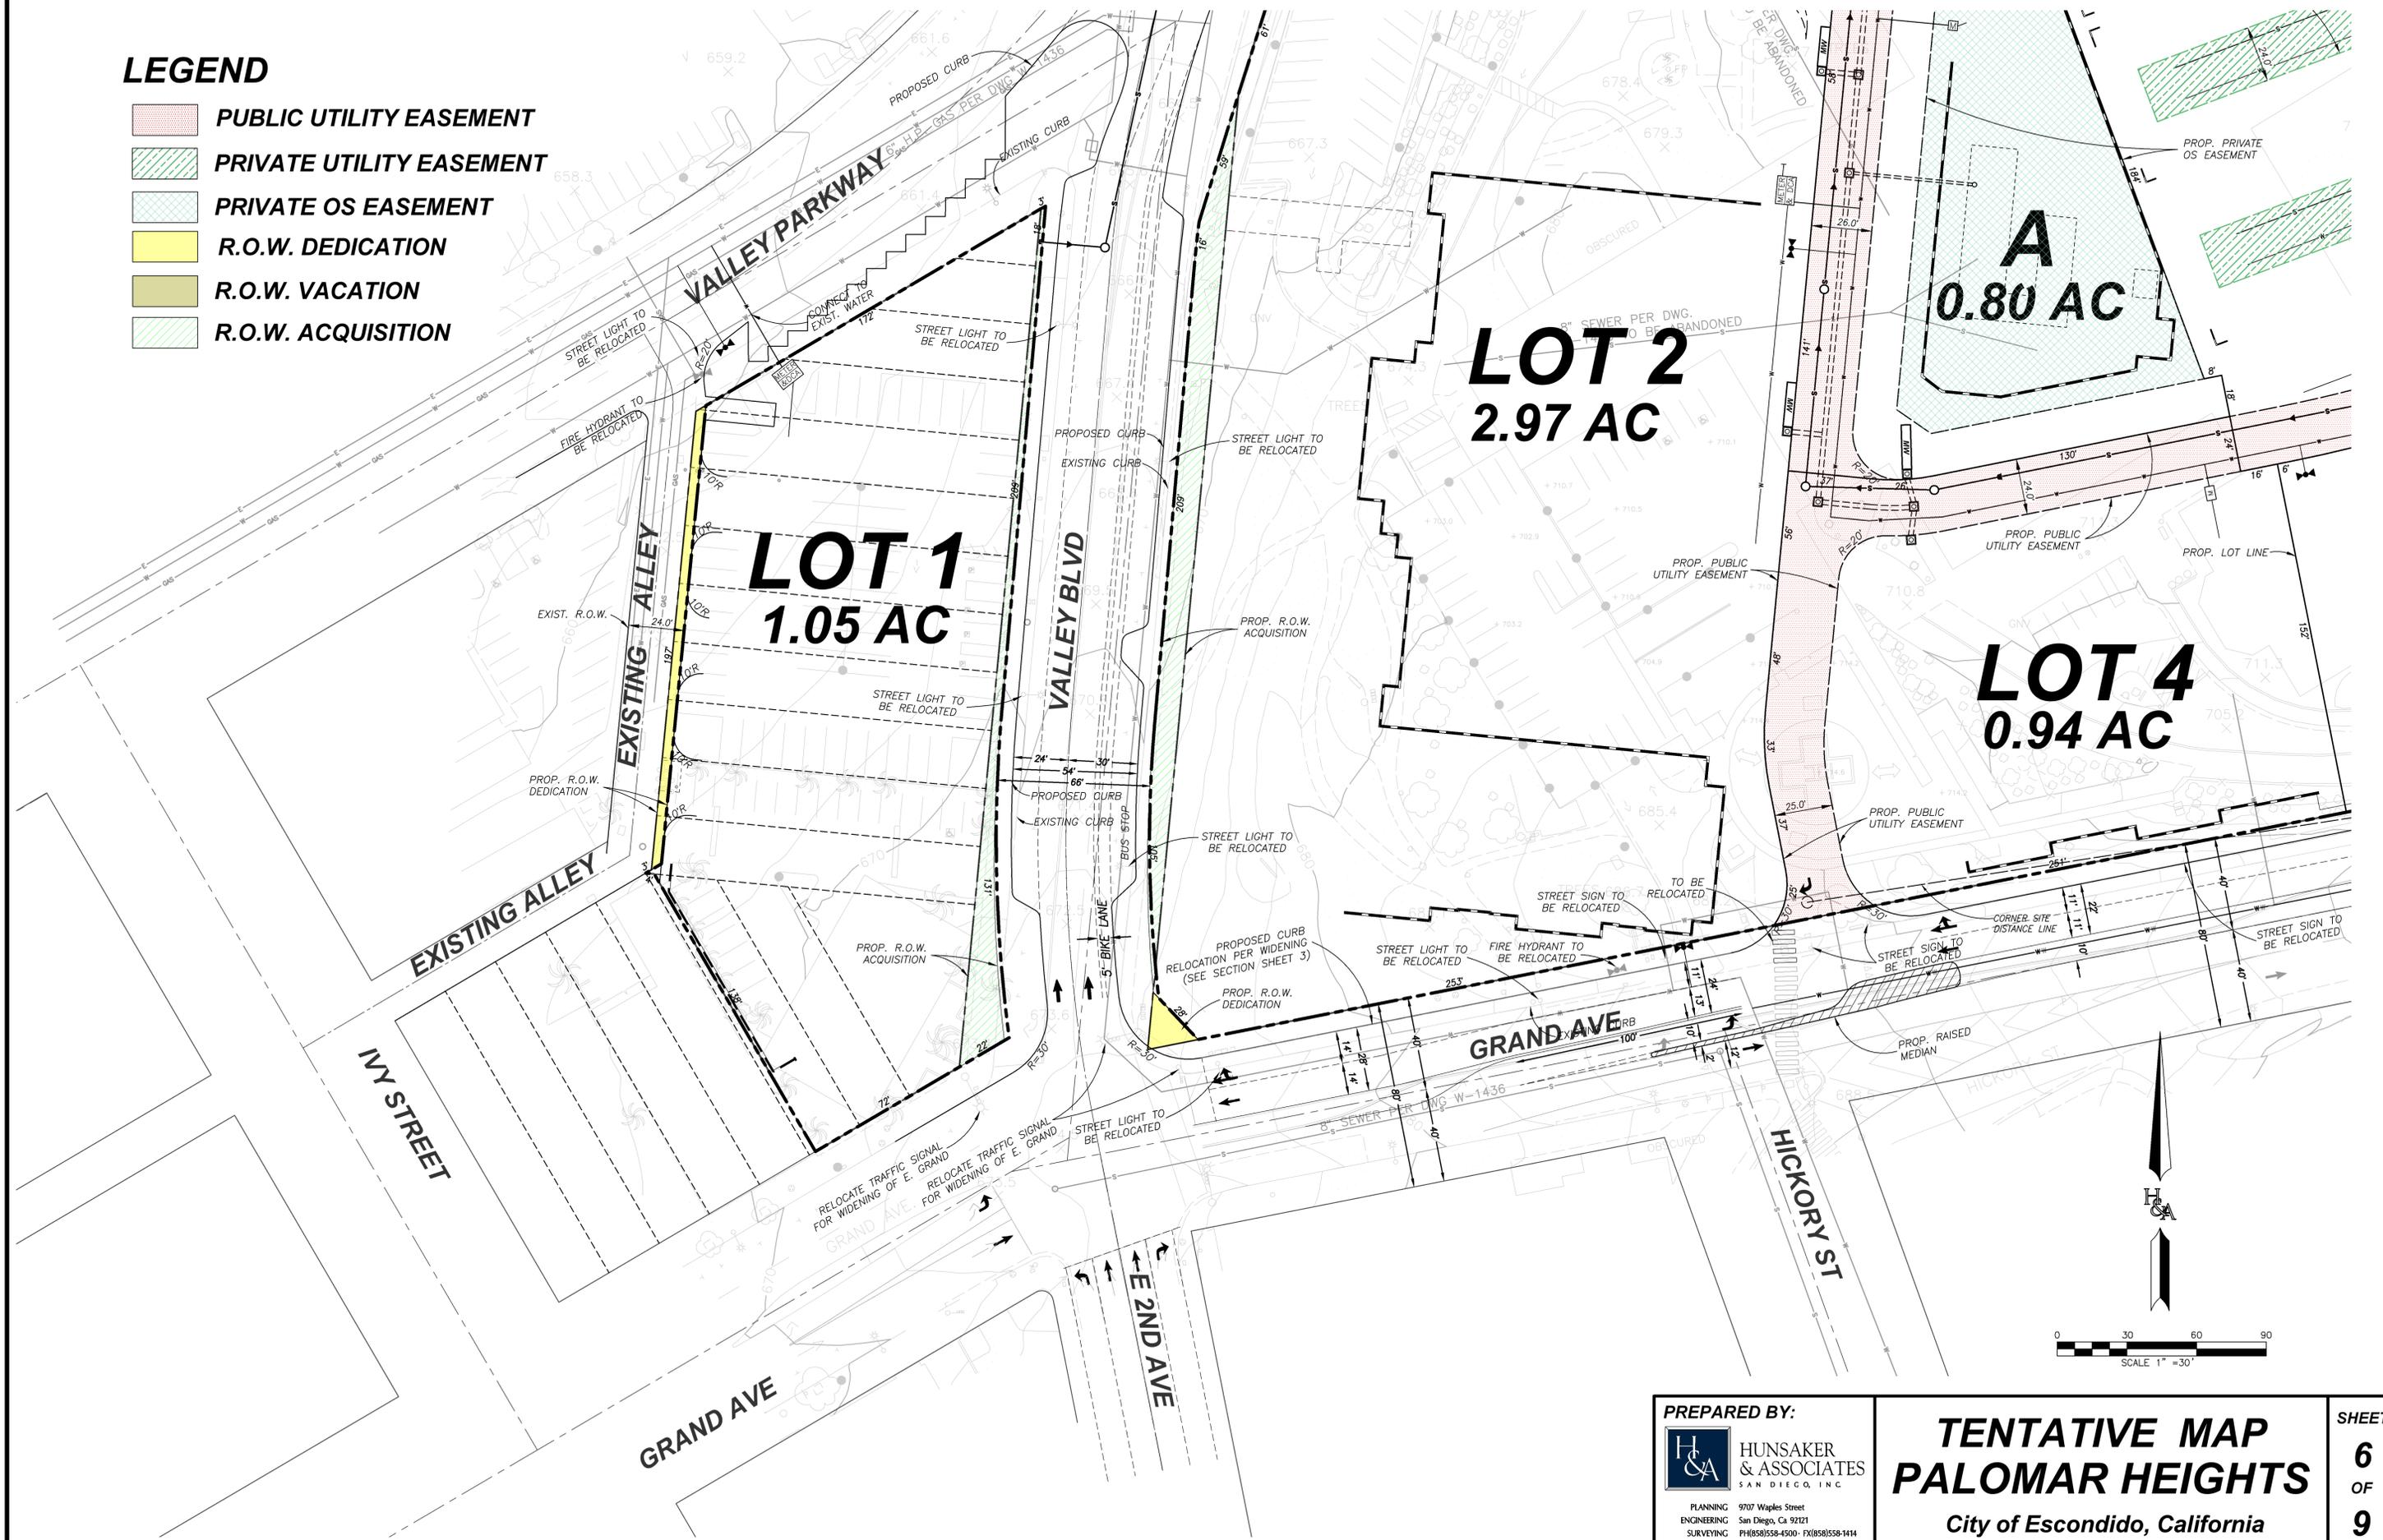

PREPARED BY:  
 **HUNSAKER & ASSOCIATES**  
 SAN DIEGO, INC.  
 PLANNING 9707 Wiggles Street  
 ENGINEERING San Diego, Ca 92121  
 SURVEYING PH(650)558-4500 - FX(650)558-1414

**TENTATIVE MAP**  
**PALOMAR HEIGHTS**  
 City of Escondido, California

SHEET  
**6**  
 OF  
**9**

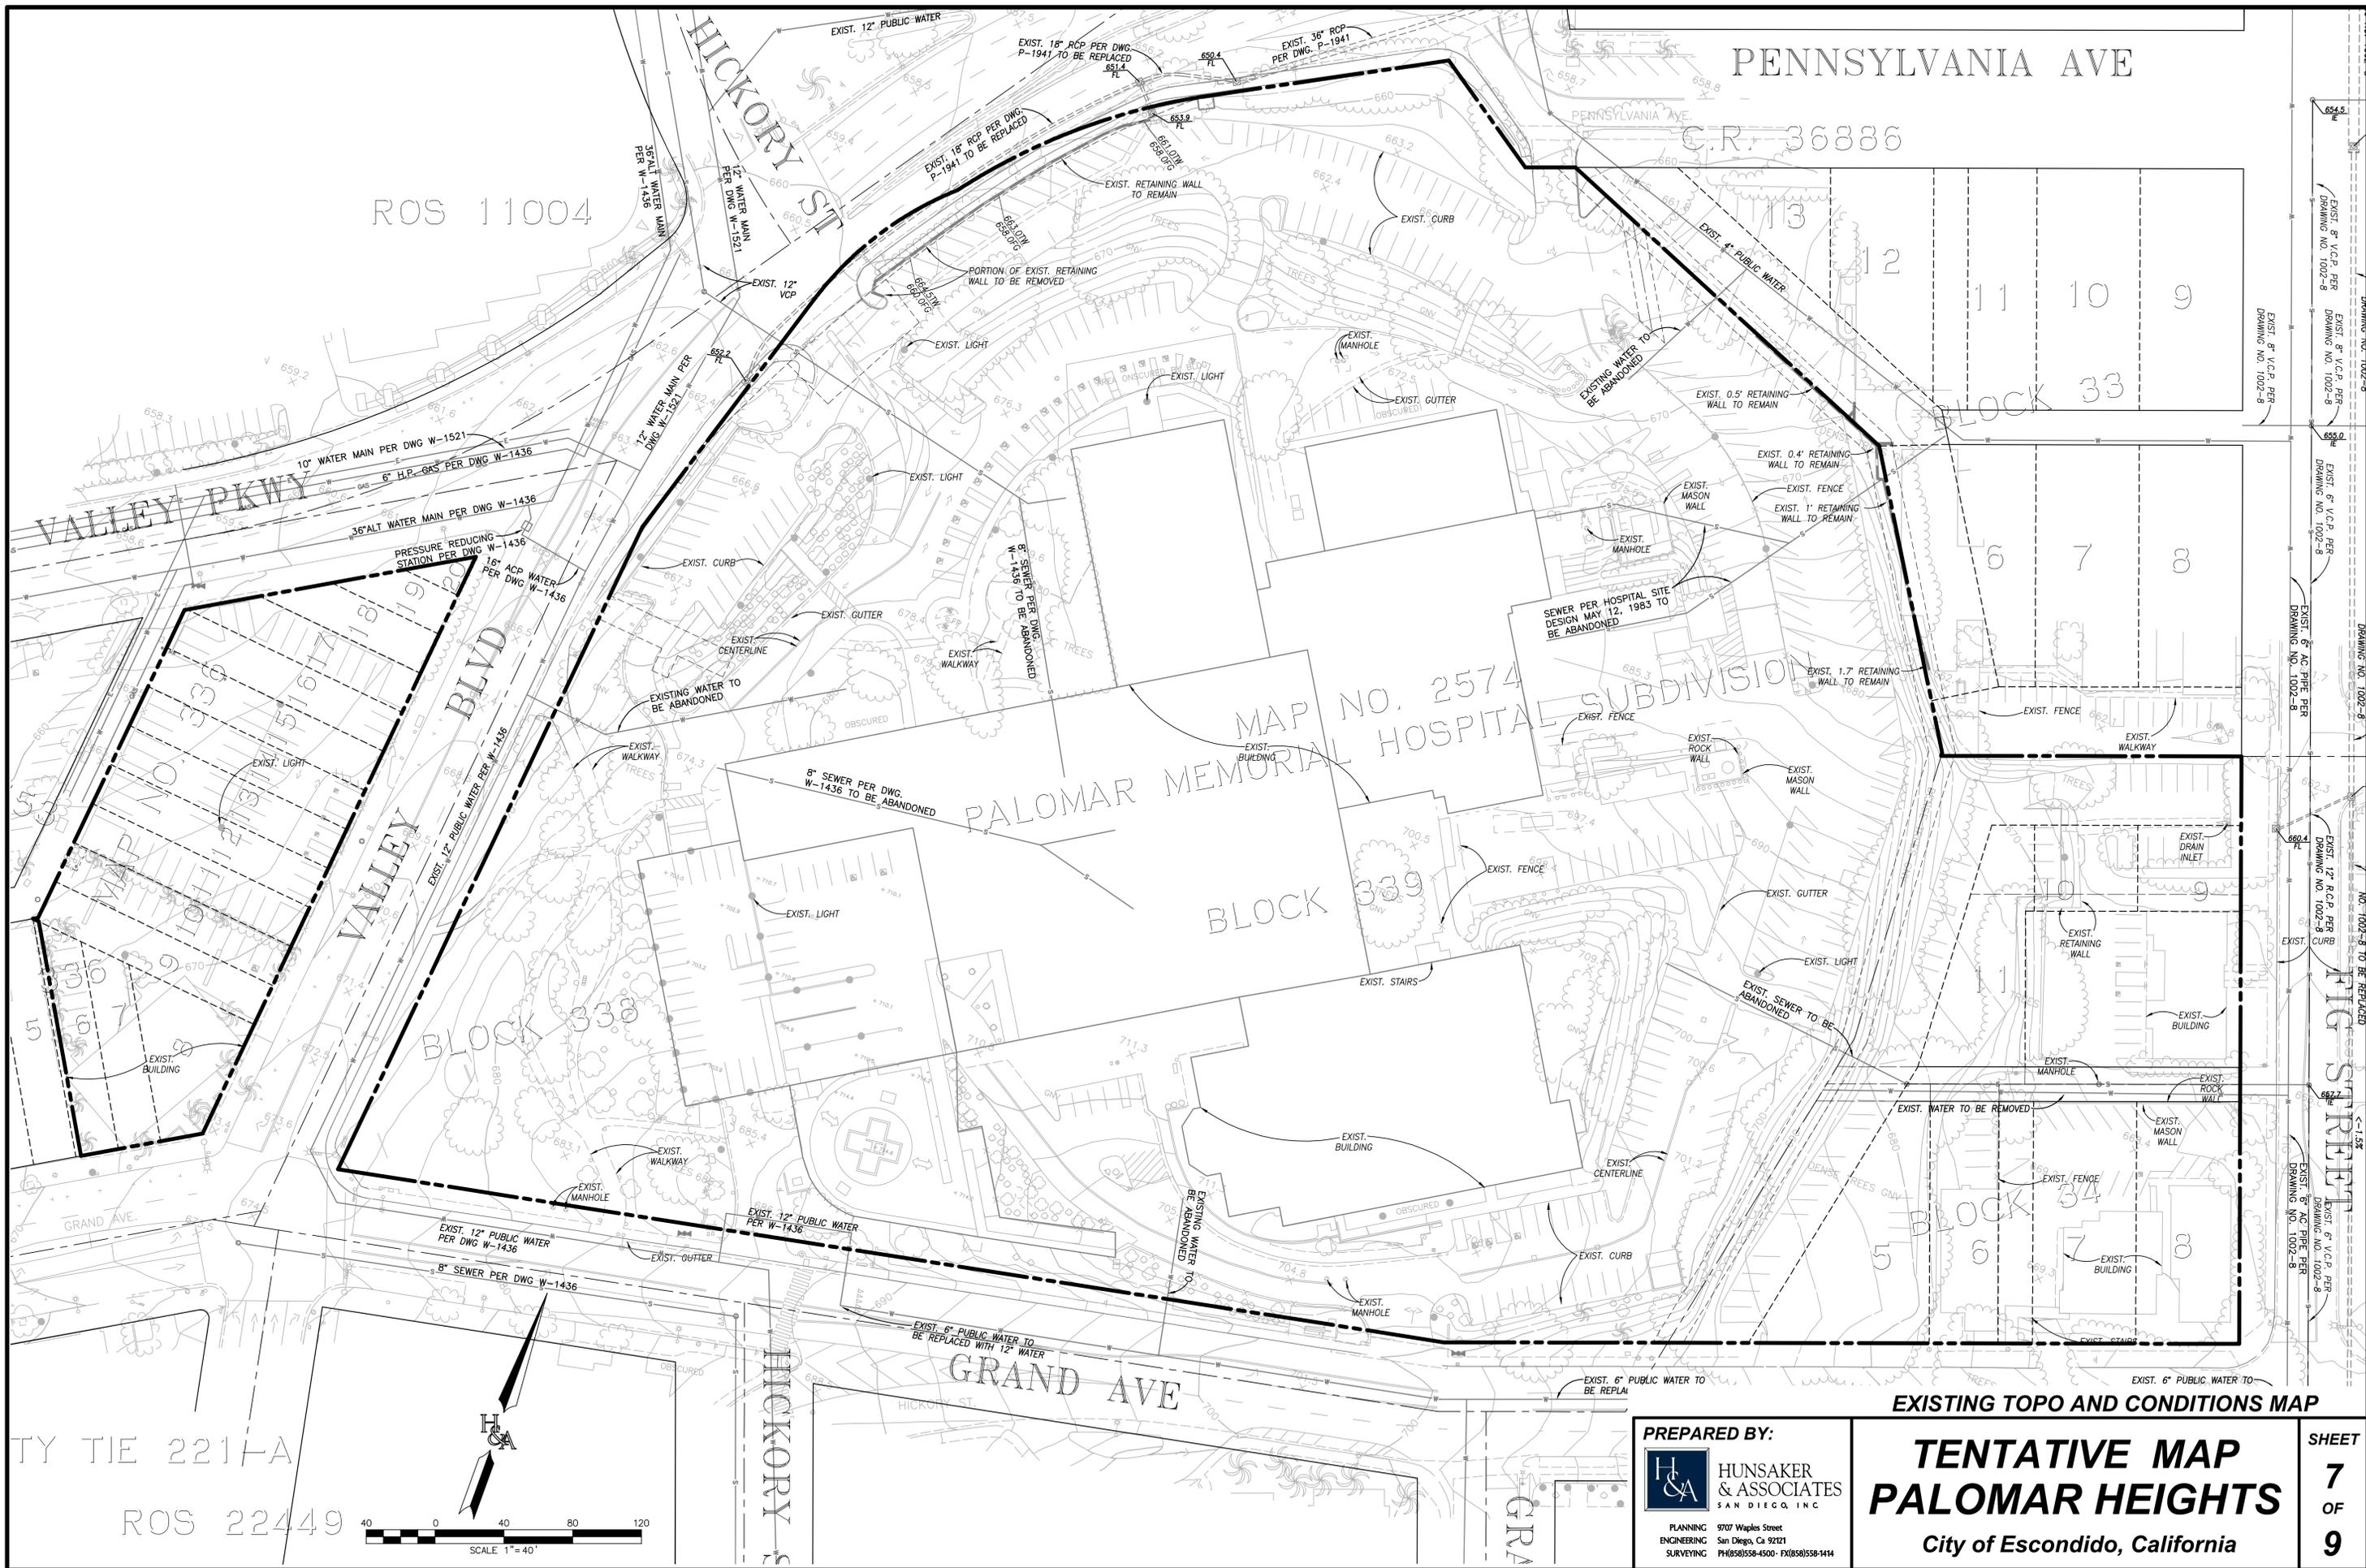

PENNSYLVANIA AVE

ROS 11004

C.R. 36886

VALLEY PKWY

VALLEY BLVD


MAP NO. 2574 PALOMAR MEMORIAL HOSPITAL SUBDIVISION

BLOCK 339

GRAND AVE

TY TIE 221-A

ROS 22449

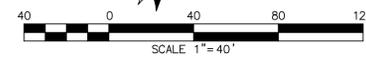


PREPARED BY:



HUNSAKER & ASSOCIATES  
SAN DIEGO, INC.  
PLANNING 9707 Waples Street  
ENGINEERING San Diego, Ca 92121  
SURVEYING PH(650)558-4500 - FX(650)558-1414


**TENTATIVE MAP**  
**PALOMAR HEIGHTS**  
City of Escondido, California

SHEET  
**7**  
OF  
**9**

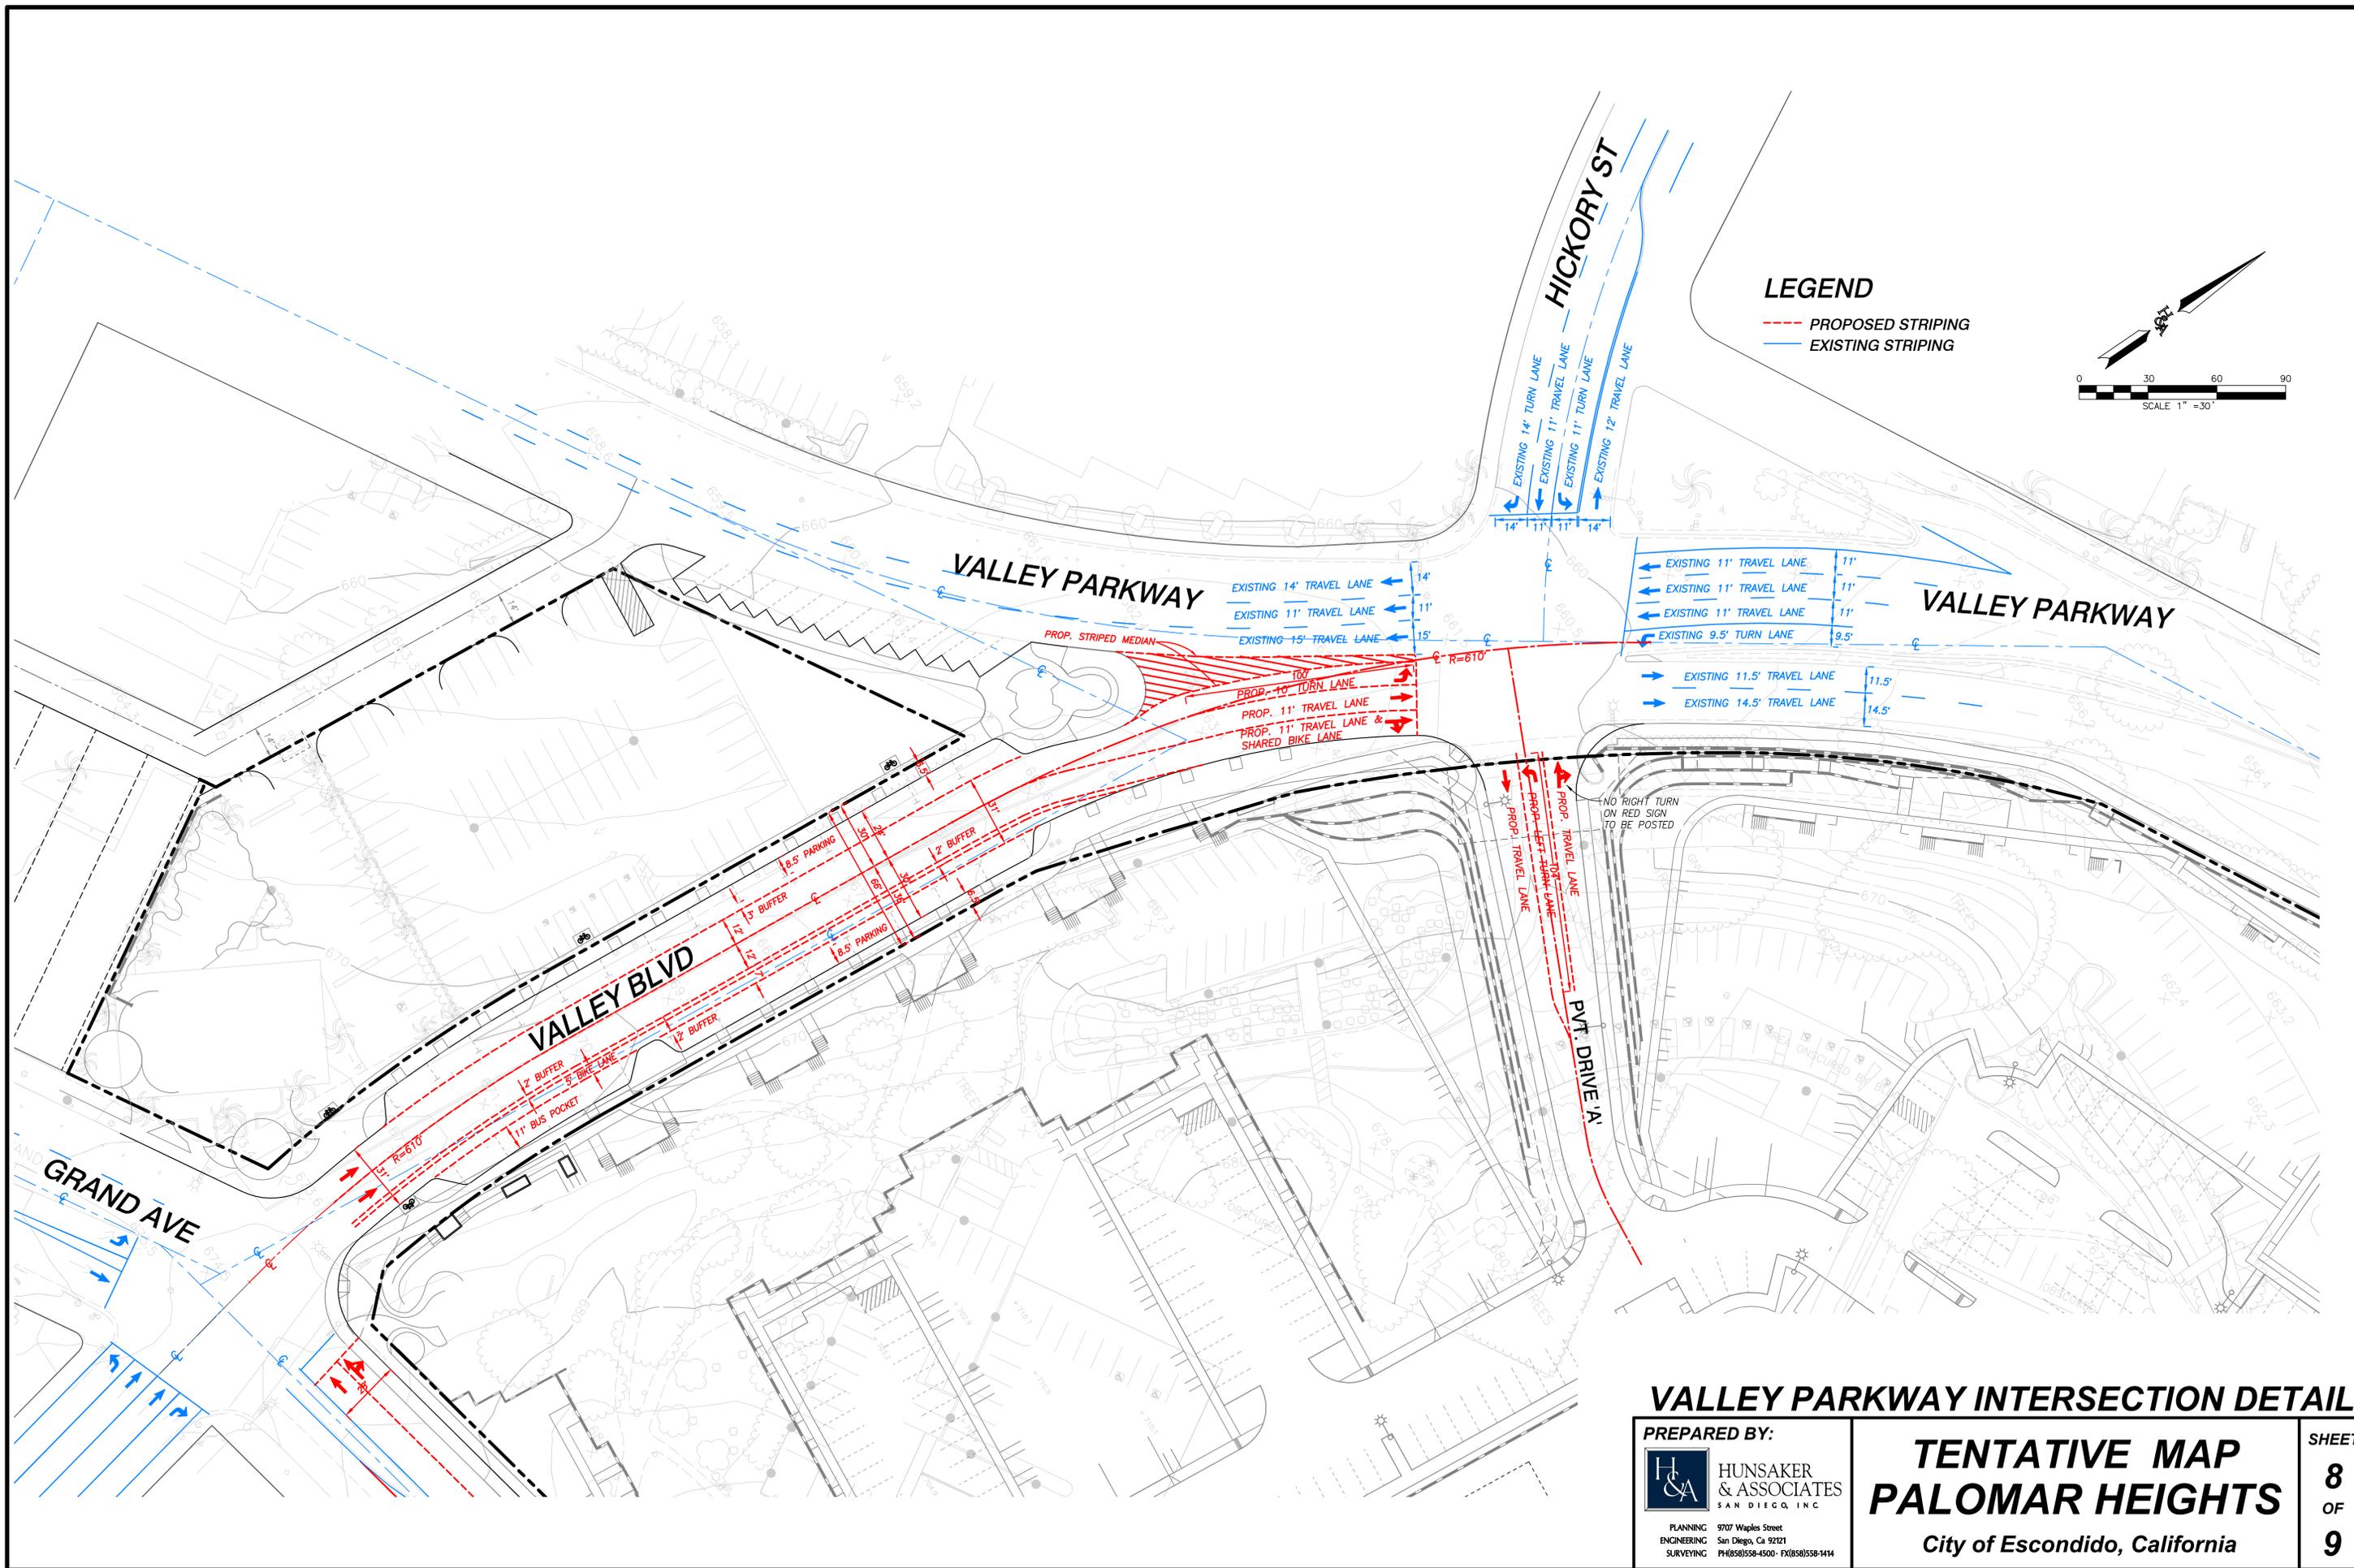

**LEGEND**

- PROPOSED STRIPING
- EXISTING STRIPING

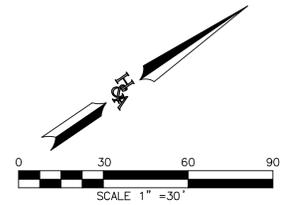

**VALLEY PARKWAY INTERSECTION DETAIL**

PREPARED BY:  
 **HUNSAKER & ASSOCIATES**  
 SAN DIEGO, INC.  
 PLANNING 9707 Wiggins Street  
 ENGINEERING San Diego, Ca 92121  
 SURVEYING PH(650)558-4500 - FX(650)558-1414

**TENTATIVE MAP**  
**PALOMAR HEIGHTS**  
 City of Escondido, California

SHEET  
**8**  
 OF  
**9**

**TITLE REFERENCE:**

THIS SURVEY IS BASED ON THE COMMITMENT FOR TITLE INSURANCE ISSUED BY FNTG-CHICAGO TITLE COMPANY AS ORDER NO. 00100370-996-SD1-RT4, EFFECTIVE DATE NOVEMBER 28, 2018

**LEGAL DESCRIPTION:**

THE LAND REFERRED TO HEREIN BELOW IS SITUATED IN THE CITY OF ESCONDIDO, IN THE COUNTY OF SAN DIEGO, STATE OF CALIFORNIA, AND IS DESCRIBED AS FOLLOWS:

**PARCEL A: (APN: 229-450-06)**

BLOCK 339 OF PALOMAR MEMORIAL HOSPITAL SUBDIVISION, IN THE CITY OF ESCONDIDO, COUNTY OF SAN DIEGO, STATE OF CALIFORNIA, ACCORDING TO MAP THEREOF NO. 2574, FILED IN THE OFFICE OF THE COUNTY RECORDER OF SAN DIEGO COUNTY, JUNE 1, 1940, TOGETHER WITH THAT PORTION OF HICKORY STREET ADJACENT TO SAID BLOCK 339 ON THE WEST AS VACATED AND CLOSED TO PUBLIC USE, A CERTIFIED COPY OF RESOLUTION NO. 82-209 RECORDED AUGUST 4, 1982 AS FILE NO. 1982-239658 AND RE-RECORDED AUGUST 27, 1982 AS FILE NO. 1982-266275, ALSO THAT PORTION OF GRAPE STREET AND E. PENNSYLVANIA AVENUE ADJACENT TO SAID BLOCK 339 ON THE EAST, NORTHEAST AND NORTH AS VACATED AND CLOSED TO PUBLIC USE BY ORDINANCE OF THE CITY OF ESCONDIDO NO. 764 RECORDED MAY 29, 1961 AND BY A CERTIFIED COPY OF RESOLUTION NO. 3791 RECORDED NOVEMBER 13, 1967 AS FILE NO. 178214.

**PARCEL B: (APN: 229-450-05)**

BLOCK 338 OF PALOMAR MEMORIAL HOSPITAL SUBDIVISION, IN THE CITY OF ESCONDIDO, COUNTY OF SAN DIEGO, STATE OF CALIFORNIA, ACCORDING TO MAP THEREOF NO. 2574, FILED IN THE OFFICE OF THE COUNTY RECORDER OF SAN DIEGO COUNTY, JUNE 1, 1949, TOGETHER WITH THAT PORTION OF HICKORY STREET ADJACENT TO SAID BLOCK 338 ON THE EAST AS VACATED AND CLOSED TO PUBLIC USE, A CERTIFIED COPY OF RESOLUTION NO. 82-209 RECORDED AUGUST 4, 1982 AS FILE NO. 1982-239658 AND RE-RECORDED AUGUST 27, 1982 AS FILE NO. 1982-266275, ACCORDING TO MAP THEREOF NO. 336, FILED IN THE OFFICE OF THE COUNTY RECORDER OF SAN DIEGO COUNTY, JULY 10, 1886.

**PARCEL C: (APN: 230-163-05)**

LOT 5, BLOCK 34, PALOMAR MEMORIAL HOSPITAL SUBDIVISION, IN THE CITY OF ESCONDIDO, COUNTY OF SAN DIEGO, STATE OF CALIFORNIA, ACCORDING TO MAP THEREOF NO. 2574, FILED IN THE OFFICE OF THE COUNTY RECORDER OF SAN DIEGO COUNTY, JULY 1, 1949, TOGETHER WITH THE SOUTHEASTERLY HALF OF THAT PORTION OF GRAPE STREET LYING NORTHWESTERLY OF SAID LOT 5 AS CLOSED BY ORDER OF THE CITY COUNCIL OF THE CITY OF ESCONDIDO, A CERTIFIED COPY OF SAID ORDER BEING RECORDED MAY 29, 1961 AS FILE NO. 92029, TOGETHER WITH THE SOUTHERLY HALF OF THE ALLEY CONTIGUOUS WITH SAID PARCEL WHICH UPON VACATION WOULD REVERT TO SAID LAND BY OPERATION OF LAW, TOGETHER WITH THAT PORTION OF GRAPE STREET ADJOINING THE SOUTHERLY HALF OF THE ALLEY CONTIGUOUS WITH SAID PARCEL WHICH UPON VACATION WOULD REVERT TO SAID LAND BY OPERATION OF LAW.

**PARCEL D: (APN: 230-163-01)**

ALL THAT PORTION OF LOTS 9, 10, AND 11 OF BLOCK 34 AND OF THE EASTERLY ONE HALF OF GRAPE STREET ADJOINING SAID LOT 11 ON THE WEST AS VACATED AND CLOSED TO PUBLIC USE AND OF A PORTION OF OHIO AVENUE AS VACATED AND CLOSED TO PUBLIC USE IN PALOMAR MEMORIAL HOSPITAL SUBDIVISION, IN THE CITY OF ESCONDIDO, COUNTY OF SAN DIEGO, STATE OF CALIFORNIA, ACCORDING TO MAP THEREOF NO. 2574, FILED IN THE OFFICE OF THE COUNTY RECORDER OF SAN DIEGO COUNTY, JULY 1, 1949, DESCRIBED AS A WHOLE AS FOLLOWS:

BEGINNING AT A POINT IN THE SOUTHEASTERLY LINE OF SAID LOT 11 WHICH IS DISTANT SOUTH 69°39'30" WEST ALONG THE SOUTHEASTERLY BOUNDARY OF SAID LOTS 9, 10 AND 11 A DISTANCE OF 125.00 FEET FROM THE EASTERLY CORNER OF SAID LOT 9; THENCE ALONG SAID SOUTHEASTERLY BOUNDARY OF SAID LOT 11 AND THE SOUTHWESTERLY PROLONGATION THEREOF SOUTH 69°39'30" WEST 109.50 FEET TO THE CENTER LINE OF THE ABOVE MENTIONED GRAPE STREET; THENCE ALONG SAID CENTER LINE NORTH 11°10'00" EAST 19.45 FEET TO AN ANGLE POINT THEREIN; THENCE CONTINUING ALONG SAID CENTER LINE NORTH 32°20'00" WEST 141.02 FEET, MORE OR LESS, TO AN INTERSECTION WITH A LINE BEARING SOUTH 86°40'00" WEST FROM THE NORTHWESTERLY CORNER OF SAID LOT 11; THENCE NORTH 86°40'00" EAST 40.00 FEET TO SAID NORTHWESTERLY CORNER OF SAID LOT 11; THENCE ALONG THE NORTHERLY LINE OF SAID LOT 11 NORTH 69°39'30" EAST 25.14 FEET TO THE MOST WESTERLY CORNER OF SAID VACATED PORTION OF OHIO AVENUE; THENCE ALONG THE NORTHERLY BOUNDARY OF SAID VACATED PORTION OF OHIO AVENUE NORTH 43°05'40" EAST 30.04 FEET TO A POINT HEREIN DESIGNATED AS POINT "A"; THENCE CONTINUING ALONG SAID NORTHERLY BOUNDARY NORTH 89°39'30" EAST 75.00 FEET TO THE BEGINNING OF TANGENT 15.00 FOOT RADIUS CURVE CONCAVE SOUTHWESTERLY; THENCE EASTERLY AND SOUTHEASTERLY ALONG SAID CURVE THROUGH A CENTRAL ANGLE OF 90°08'00" TO THE POINT OF TANGENCY, SAID POINT OF TANGENCY BEING ALSO A POINT IN THE WESTERLY BOUNDARY OF FIG STREET BOUNDING SAID LOT 9 ON THE EAST; THENCE ALONG SAID WESTERLY BOUNDARY OF SAID FIG STREET, SOUTH 20°12'30" EAST 49.70 FEET TO A POINT IN SAID WESTERLY BOUNDARY DISTANT THEREON NORTH 20°12'30" WEST 90.20 FEET FROM THE MOST EASTERLY CORNER OF SAID LOT 9; THENCE PARALLEL WITH THE SOUTHEASTERLY BOUNDARY OF SAID LOTS 9, 10, AND 11, SOUTH 69°39'30" WEST 83.00 FEET TO A POINT HEREIN DESIGNATED AS POINT "B"; THENCE CONTINUING ALONG SAID PARALLEL LINE SOUTH 69°39'30" WEST 42.00 FEET; THENCE PARALLEL WITH THE EASTERLY BOUNDARY OF SAID LOT 9, SOUTH 20°12'30" EAST 90.20 FEET TO THE SOUTHEASTERLY BOUNDARY OF SAID LOT 11 AND THE POINT OF BEGINNING, TOGETHER WITH THAT PORTION OF THE SOUTHEASTERLY HALF OF EAST OHIO AVENUE AS VACATED AND CLOSED TO PUBLIC USE BY RESOLUTION NO. 74-211 TO THE CITY COUNCIL OF THE CITY OF ESCONDIDO RECORDED OCTOBER 21, 1974 AS FILE NO. 1974-280073, OFFICIAL RECORDS, TOGETHER WITH THE NORTHERLY HALF OF THE ALLEY CONTIGUOUS WITH SAID PARCEL WHICH UPON VACATION WOULD REVERT TO SAID LAND BY OPERATION OF LAW, TOGETHER WITH THAT PORTION OF GRAPE STREET ADJOINING THE NORTHERLY HALF OF THE ALLEY CONTIGUOUS WITH SAID PARCEL WHICH UPON VACATION WOULD REVERT TO SAID LAND BY OPERATION OF LAW.

**PARCEL E: APN 230-163-03**

LOTS 7 AND 8 AND THE EASTERLY 20 FEET OF LOT 6, OF BLOCK 34 OF PALOMAR MEMORIAL HOSPITAL SUBDIVISION, IN THE CITY OF ESCONDIDO, COUNTY OF SAN DIEGO, STATE OF CALIFORNIA, ACCORDING TO MAP THEREOF NO. 2574, FILED IN THE OFFICE OF THE COUNTY RECORDER OF SAN DIEGO COUNTY ON JULY 1, 1949, TOGETHER WITH THE SOUTHERLY HALF OF THE ALLEY CONTIGUOUS WITH SAID PARCEL WHICH UPON VACATION WOULD REVERT TO SAID LAND BY OPERATION OF LAW.

**PARCEL F: APN 230-163-02**

ALL THAT PORTION OF LOTS 9, 10 AND 11 OF BLOCK 34 OF PALOMAR MEMORIAL HOSPITAL SUBDIVISION, IN THE CITY OF ESCONDIDO, COUNTY OF SAN DIEGO, STATE OF CALIFORNIA, ACCORDING TO MAP THEREOF 2574, FILED IN THE OFFICE OF THE COUNTY RECORDER OF SAID SAN DIEGO COUNTY, JULY 1, 1949, DESCRIBED AS FOLLOWS:

BEGINNING AT THE SOUTHEASTERLY CORNER OF SAID LOT 9; THENCE ALONG THE EASTERLY BOUNDARY THEREOF NORTH 20°12'30" WEST 90.20 FEET; THENCE PARALLEL WITH THE SOUTHERLY BOUNDARY OF SAID LOT 9, 10 AND 11, SOUTH 69°39'30" WEST 125.00 FEET; THENCE PARALLEL WITH THE EASTERLY BOUNDARY OF SAID LOT 9 SOUTH 20°12'30" EAST 90.20 FEET TO THE SOUTHERLY BOUNDARY OF LOT 11; THENCE ALONG THE SOUTHERLY BOUNDARY OF LOTS 11, 10 AND 9, NORTH 69°39'30" WEST 125.00 FEET TO THE POINT OF BEGINNING, TOGETHER WITH THE NORTHERLY HALF OF THE ALLEY CONTIGUOUS WITH SAID PARCEL WHICH UPON VACATION WOULD REVERT TO SAID LAND BY OPERATION OF LAW.

**PARCEL G: APN 229-442-01**

LOTS 18, 19 AND 20 IN BOOK 64 OF ESCONDIDO, CITY OF ESCONDIDO, COUNTY OF SAN DIEGO, STATE OF CALIFORNIA, ACCORDING TO MAP THEREOF NO. 336, FILED IN THE OFFICE OF THE COUNTY RECORDER OF SAN DIEGO COUNTY, JULY 10, 1886

**PARCEL H: APN 229-442-03 & 18**

LOTS 6, 7, 8, 9, 10, 14 AND 15 EXCEPT THE WEST 3 FEET OF SAID LOT 6, IN BLOCK 64 OF ESCONDIDO, IN THE CITY OF ESCONDIDO, COUNTY OF SAN DIEGO, STATE OF CALIFORNIA, ACCORDING TO MAP THEREOF NO. 336, FILED IN THE OFFICE OF THE COUNTY RECORDER OF SAN DIEGO COUNTY, JULY 10, 1886.

**PARCEL I: APN 229-442-04**

LOTS 11, 12 AND 13 IN BLOCK 64 OF THE CITY OF ESCONDIDO, COUNTY OF SAN DIEGO, STATE OF CALIFORNIA, ACCORDING TO MAP THEREOF NO. 336, FILED IN THE OFFICE OF THE COUNTY RECORDER OF SAN DIEGO COUNTY, JULY 10, 1886.

**PARCEL J: APN 229-442-02**

LOTS 16 & 17 IN BLOCK 64 IN THE CITY OF ESCONDIDO, IN THE COUNTY OF SAN DIEGO, STATE OF CALIFORNIA, ACCORDING TO MAP THEREOF NO. 336, ON FILE IN THE OFFICE OF THE COUNTY RECORDER OF SAN DIEGO COUNTY.

**PARCEL K: APN 230-163-04**

LOT 6 IN BLOCK 34 OF PALOMAR MEMORIAL HOSPITAL SUBDIVISION, IN THE CITY OF ESCONDIDO, COUNTY OF SAN DIEGO, STATE OF CALIFORNIA, ACCORDING TO MAP NO. 2574, FILED IN THE OFFICE OF THE COUNTY RECORDER OF SAN DIEGO COUNTY, JULY 1, 1949, EXCEPTING THEREFROM THE EASTERLY 20 FEET THEREOF, TOGETHER WITH THE SOUTHERLY HALF OF THE ALLEY CONTIGUOUS WITH SAID PARCEL WHICH UPON VACATION WOULD REVERT TO SAID LAND BY OPERATION OF LAW.

**ENCUMBRANCES:**

THE FOLLOWING MATTERS AFFECT PARCELS A, B, C AND D:

2. EASEMENT(S) FOR THE PURPOSE(S) SHOWN BELOW AND RIGHTS INCIDENTAL THERETO AS RESERVED IN A DOCUMENT; PURPOSE: THE CONSTRUCTION, OPERATION AND MAINTENANCE OF PUBLIC UTILITIES RECORDING DATE: MAY 29, 1961 RECORDING NO: 92029 OF OFFICIAL RECORDS AFFECTS: A PORTION OF PARCELS A, C AND D

3. EASEMENT(S) FOR THE PURPOSE(S) SHOWN BELOW AND RIGHTS INCIDENTAL THERETO AS RESERVED IN A DOCUMENT; PURPOSE: TO ERCT, CONSTRUCTION, REPLACE, MAINTAIN, AND USE OF POLES, WIRES AND INCIDENTAL PURPOSES FOR THE TRANSMISSION AND DISTRIBUTION OF ELECTRICITY RECORDING DATE: NOVEMBER 13, 1967 RECORDING NO: 178214 OF OFFICIAL RECORDS AFFECTS: A PORTION OF PARCEL A.

6. EASEMENT(S) FOR THE PURPOSE(S) SHOWN BELOW AND RIGHTS INCIDENTAL THERETO, AS GRANTED IN A DOCUMENT; GRANTED TO: THE CITY OF ESCONDIDO PURPOSE: TO CONSTRUCT, MAINTAIN AND OPERATE UNDERGROUND WATER PIPE LINES AND APPURTENANCES THERETO RECORDING DATE: FEBRUARY 28, 1984 RECORDING NO: 84-070972 OF OFFICIAL RECORDS AFFECTS: A PORTION OF PARCELS A AND B

8. EASEMENT(S) FOR THE PURPOSE(S) SHOWN BELOW AND RIGHTS INCIDENTAL THERETO, AS GRANTED IN A DOCUMENT; GRANTED TO: CITY OF ESCONDIDO PURPOSE: TRAFFIC SIGNAL AND APPURTENANCES THERETO RECORDING DATE: SEPTEMBER 20, 1989 RECORDING NO: 89-507498 OF OFFICIAL RECORDS AFFECTS: A PORTION OF PARCEL A

9. EASEMENT(S) FOR THE PURPOSE(S) SHOWN BELOW AND RIGHTS INCIDENTAL THERETO, AS GRANTED IN A DOCUMENT; GRANTED TO: CITY OF ESCONDIDO PURPOSE: PUBLIC STREET RECORDING DATE: SEPTEMBER 20, 1989 RECORDING NO: 89-507874 OF OFFICIAL RECORDS AFFECTS: A PORTION OF PARCEL A

THE FOLLOWING MATTERS AFFECT PARCEL H:

19. AN EASEMENT FOR THE PURPOSE SHOWN BELOW AND RIGHTS INCIDENTAL THERETO AS SET FORTH IN A DOCUMENT; GRANTED TO: SAN DIEGO GAS AND ELECTRIC COMPANY PURPOSE: PUBLIC UTILITIES, INGRESS, EGRESS RECORDED: APRIL 28, 1992 AS INSTRUMENT NO. 1992-0248179, OF OFFICIAL RECORDS AFFECTS: THE NORTHERLY 13.00 FEET OF THE WESTERLY 8.00 FEET OF SAID LOT 10 AFFECTS: LOTS 7 - 10 & 14, 15, PORTION 6

THE FOLLOWING MATTERS AFFECT PARCEL I:



20. THE FOLLOWING EASEMENTS RESERVED BY THE ESCONDIDO LAND & TOWN COMPANY (SUCCEEDED BY THE CITY OF ESCONDIDO) FOR THE PIPELINES AS FOLLOWS: IN BOOK 67, PAGE 35 OF DEEDS, AFFECTS LOT 13; IN BOOK 67, PAGE 37 OF DEEDS, AFFECTS LOTS 11 & 12;

THE FOLLOWING MATTERS AFFECT PARCEL J:

25. THE FOLLOWING EASEMENTS RESERVED BY THE ESCONDIDO LAND & TOWN COMPANY (SUCCEEDED BY THE CITY OF ESCONDIDO) FOR THE PIPELINES AS FOLLOWS: IN BOOK 118, PAGE 58 OF DEEDS, AFFECTS LOT 16; IN BOOK 118, PAGE 320, OF DEEDS, AFFECTS LOT 17.

THE FOLLOWING MATTERS AFFECT PARCEL K:

28. AN EASEMENT FOR THE PURPOSE SHOWN BELOW AND RIGHTS INCIDENTAL THERETO AS SET FORTH IN A DOCUMENT; GRANTED TO: SAN DIEGO GAS AND ELECTRIC COMPANY PURPOSE: PUBLIC UTILITIES, INGRESS, EGRESS RECORDED: APRIL 28, 1992 AS INSTRUMENT NO. 1992-0248179, OF OFFICIAL RECORDS AFFECTS: THE NORTHERLY 13.00 FEET OF THE WESTERLY 8.00 FEET OF SAID LOT 10

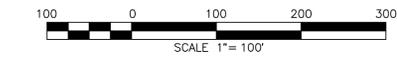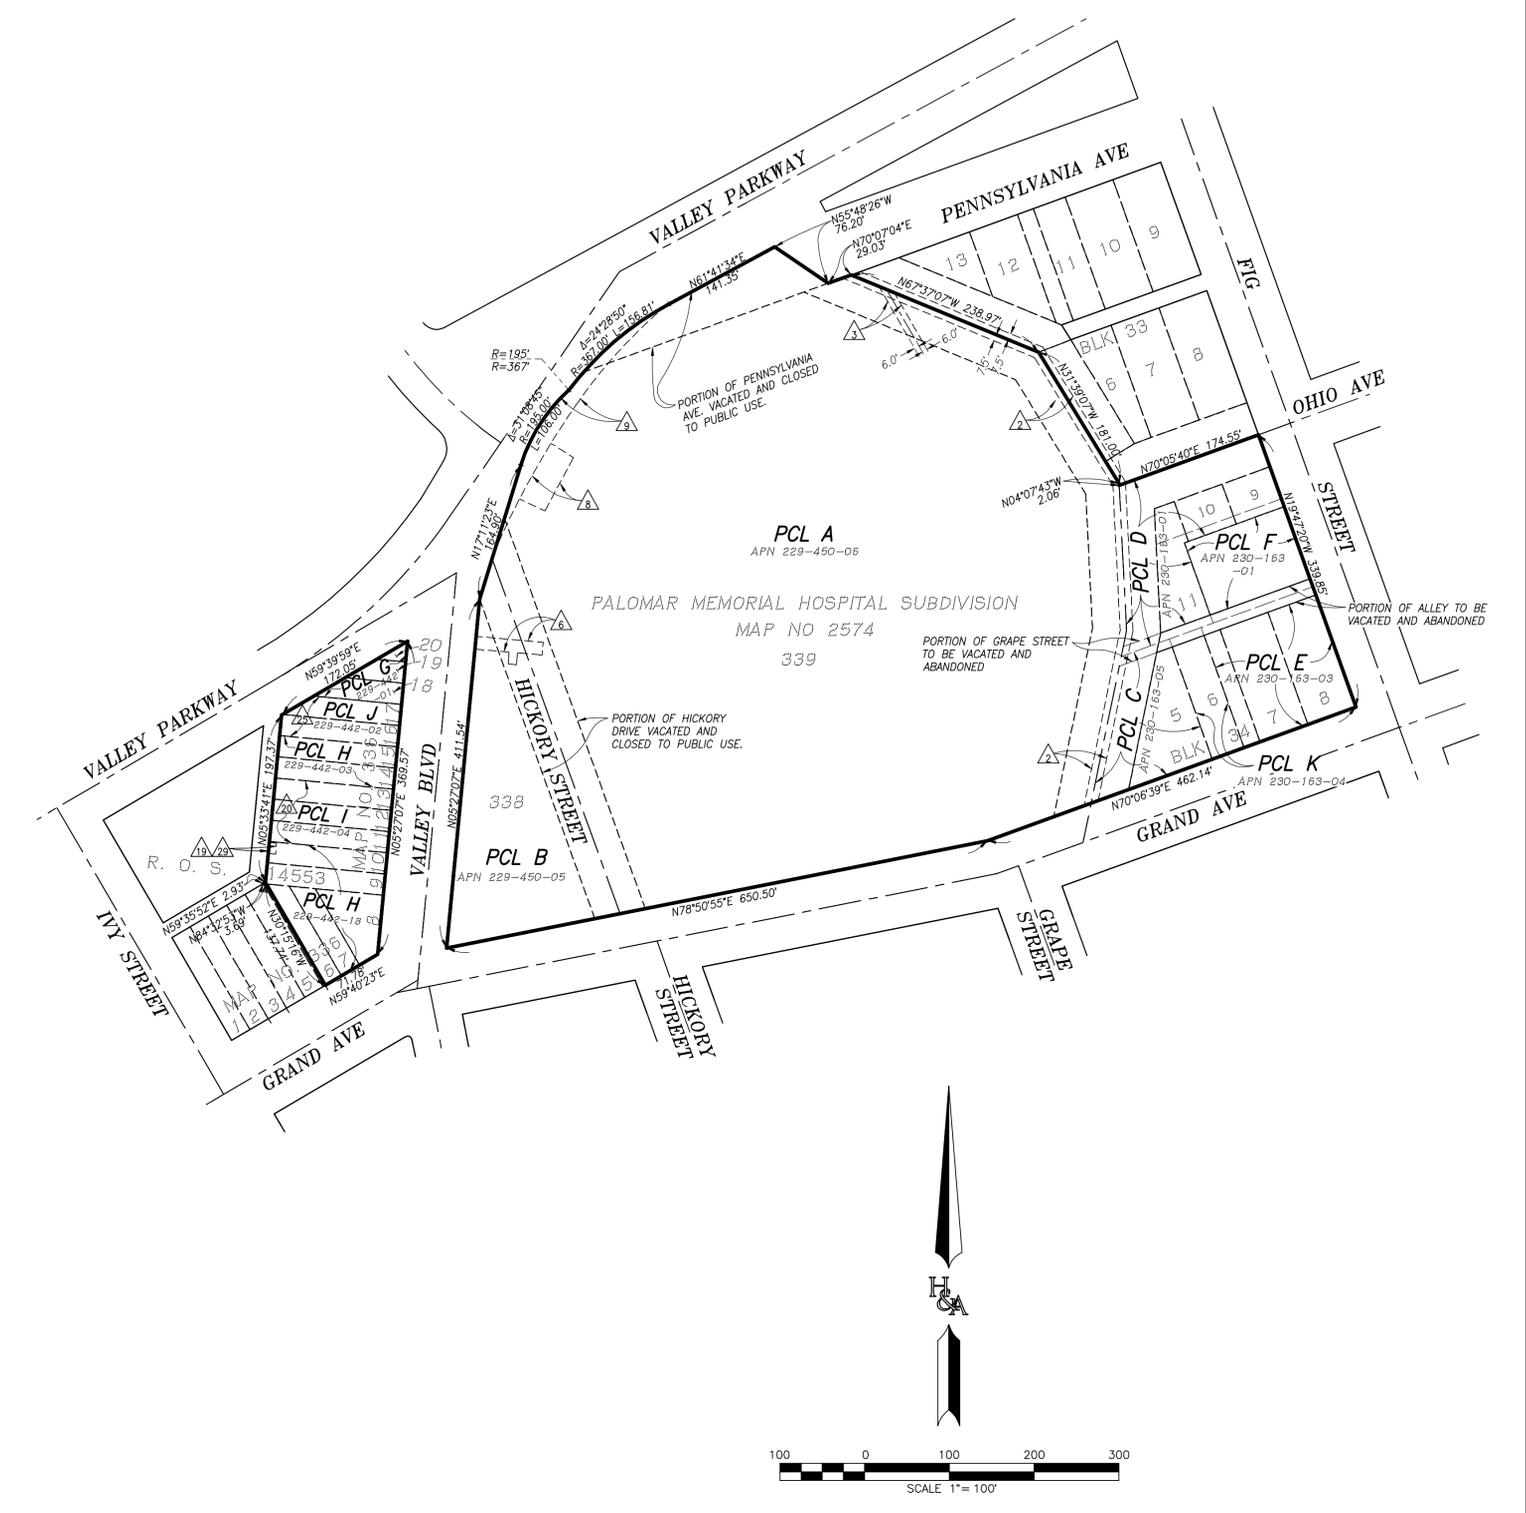

**BOUNDARY AND ENCUMBRANCES**

**PREPARED BY:**  
 **HUNSAKER & ASSOCIATES**  
 SAN DIEGO, INC  
 PLANNING 9707 Wiggins Street  
 ENGINEERING San Diego, Ca 92121  
 SURVEYING PH(619)558-4500 - FX(619)558-1414

**TENTATIVE MAP**  
**PALOMAR HEIGHTS**  
 City of Escondido, California

**SHEET**  
**9**  
 OF  
**9**