



SHEET INDEX

A-1	SENIOR APARTMENTS - UNIT PLANS
A-2	SENIOR APARTMENTS - BLDG 24 COMPOSITE
A-3.1	SENIOR APARTMENTS - BLDG 24 ELEVATIONS
A-3.2	SENIOR APARTMENTS - BLDG 24 ELEVATIONS
A-4	SENIOR APARTMENTS - BLDG 24 PERSPECTIVES

ESCONDIDO, CA

INTEGRAL COMMUNITIES
 2235 Encinitas Blvd., Suite 216
 Encinitas, CA 92024
 (760) 944-7511

PALOMAR HEIGHTS


MAY 07, 2020

SCALE: 
 SUB 18-0011 / ENV 18-0009 / PHG 18-0049

SENIOR APARTMENTS - COVER SHEET




5256 S. Mission Road, Ste 404
 Bonsall, CA 92003
 760.724.1198

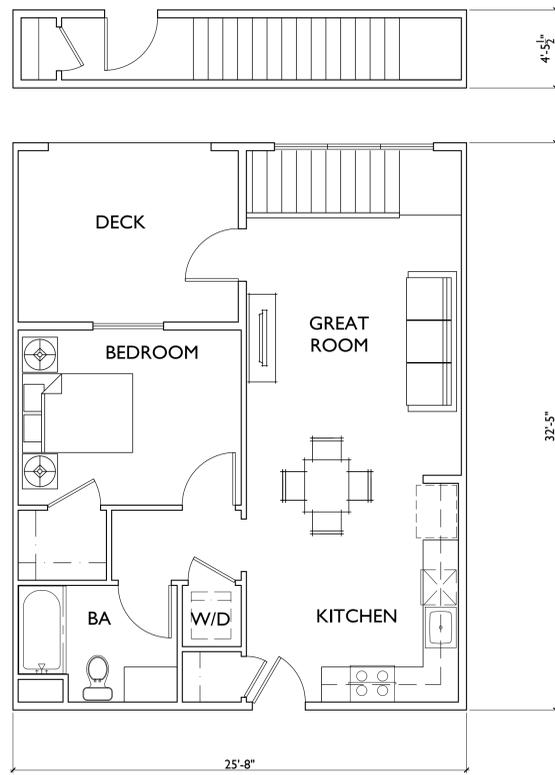


PLAN 2B: 1BD/1BA
TOTAL 730 S.F.




PLAN 2A: 1BD/1BA
TOTAL 600 S.F.

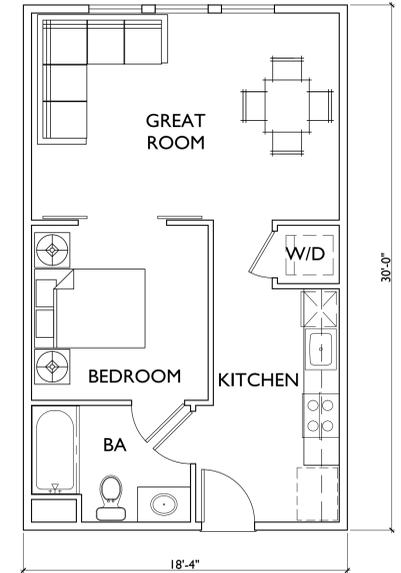


PLAN 1: STUDIO/1BA
TOTAL 550 S.F.

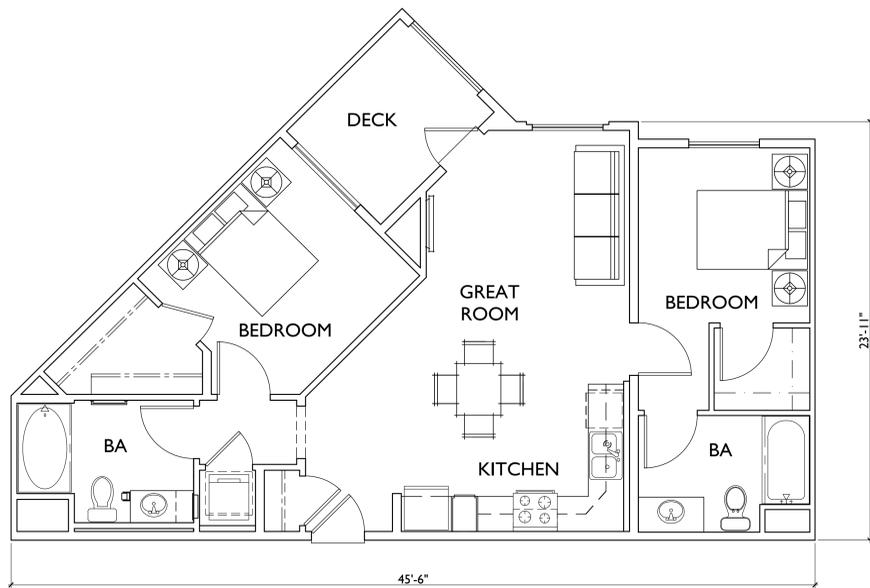

PLAN 5: 2BD/2BA
TOTAL 800 S.F.

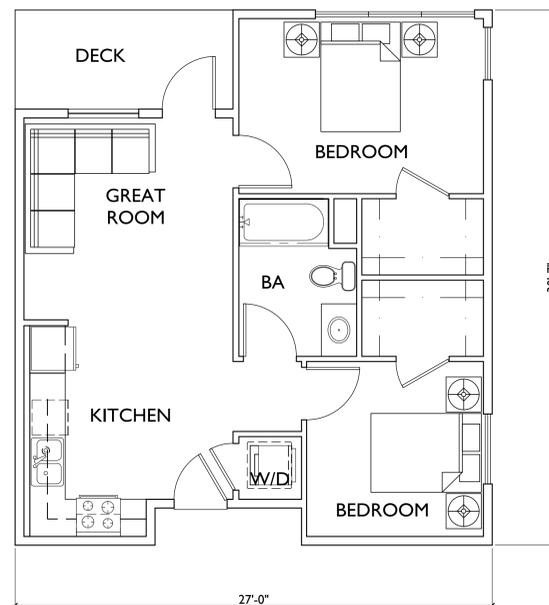

PLAN 4: 2BD/1BA
TOTAL 730 S.F.

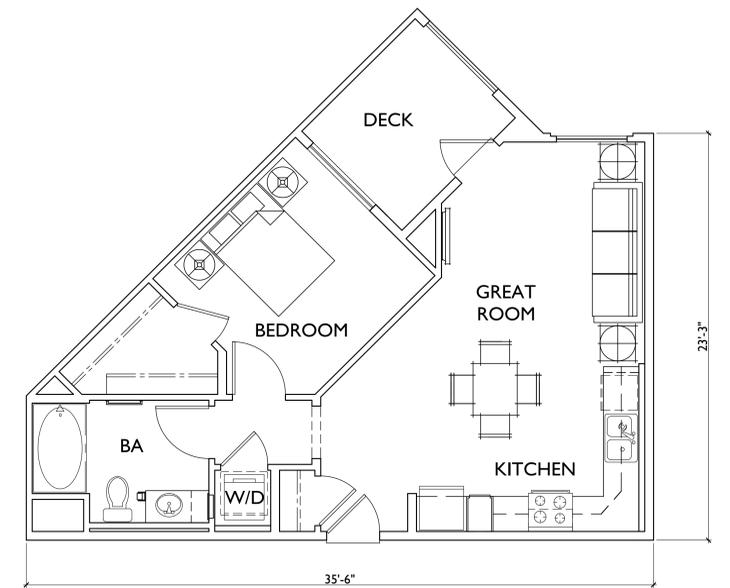

PLAN 3: 1BD/1BA
TOTAL 650 S.F.

ESCONDIDO, CA

INTEGRAL COMMUNITIES
2235 Encinitas Blvd., Suite 216
Encinitas, CA 92024
(760) 944-7511


PALOMAR HEIGHTS

MAY 07, 2020
SCALE: 0 4 8 12
SUB 18-0011 / ENV 18-0009 / PHG 18-0049


SENIOR APARTMENTS - UNIT PLANS




5256 S. Mission Road, Ste 404
Bonsall, CA 92003
760.724.1198

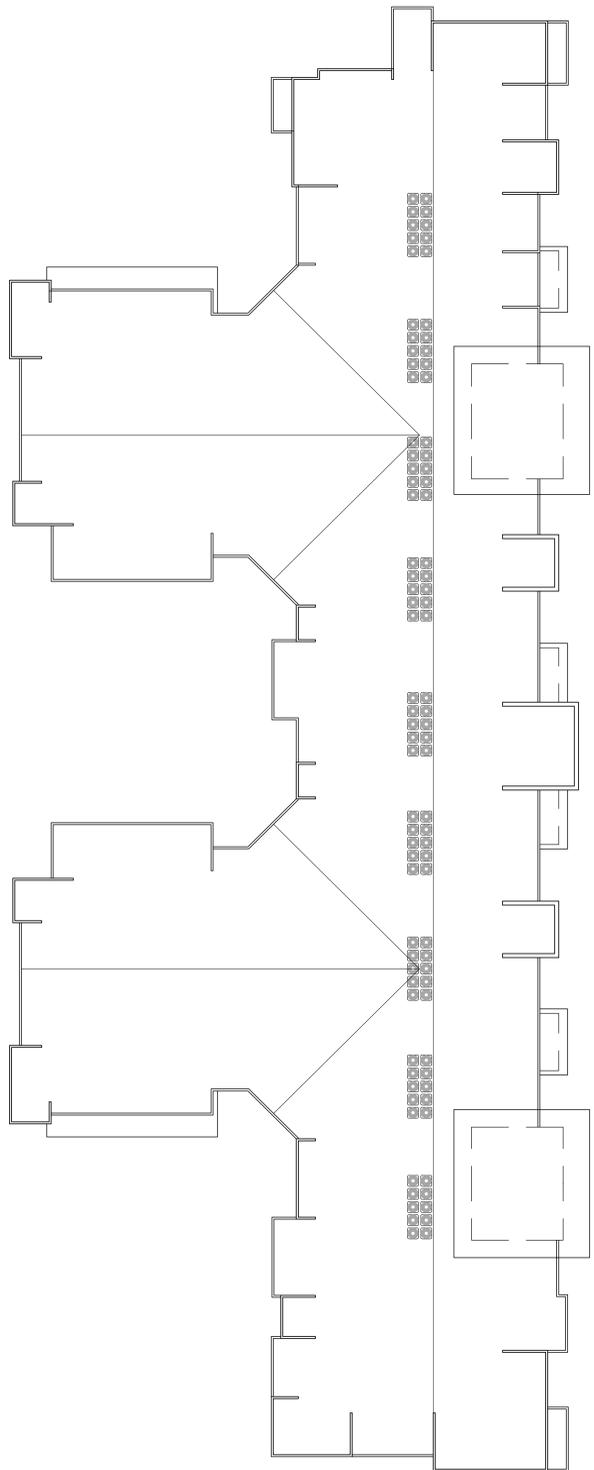


ROOF PLAN

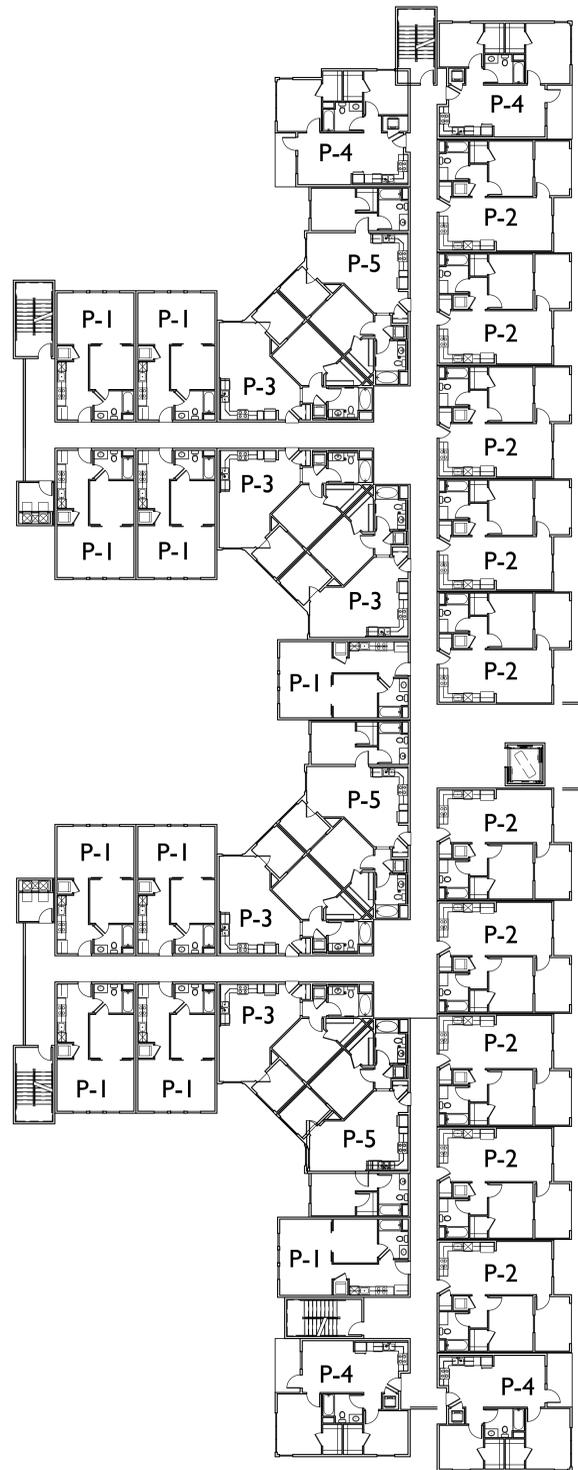

THIRD & FOURTH FLOOR

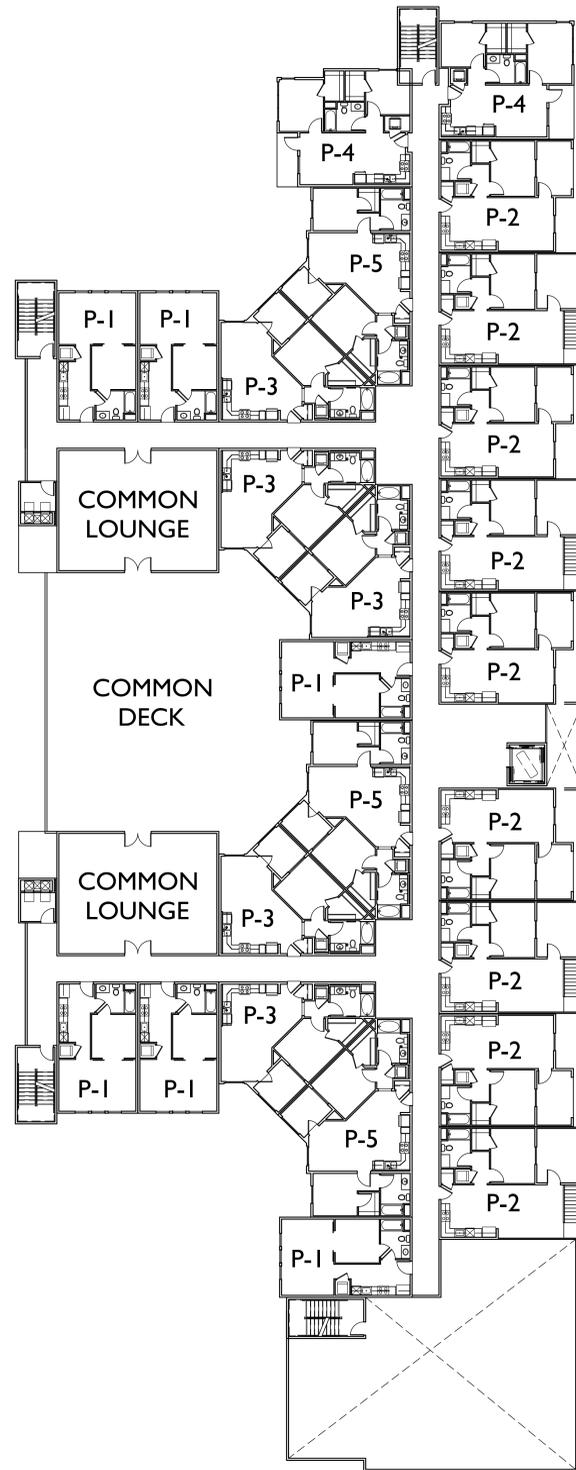


SECOND FLOOR

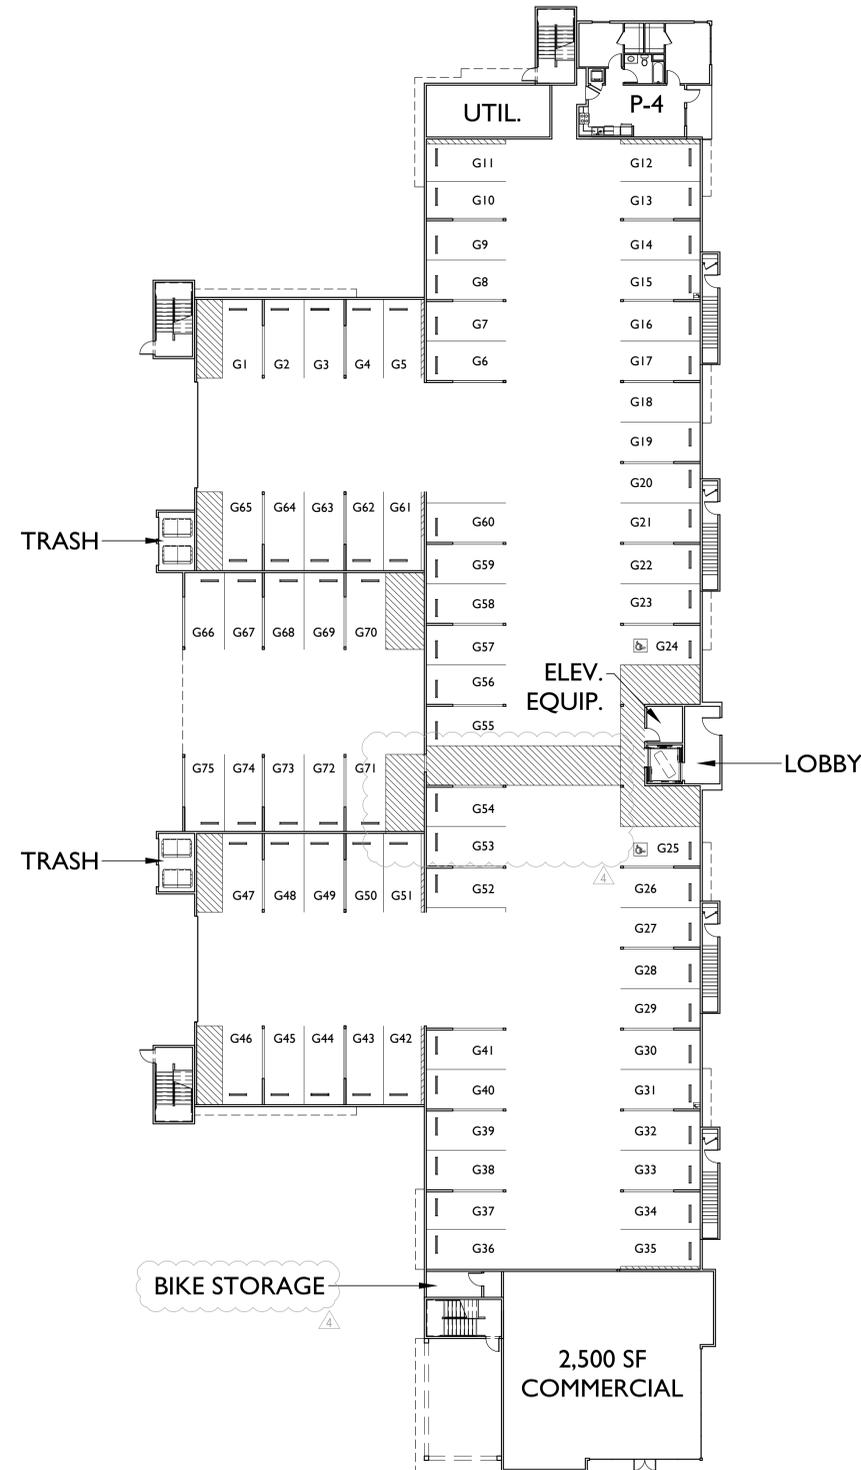

FIRST FLOOR

UNIT MIX			
26	PLAN 1	1BD/1BA	550 SF
29	PLAN 2	1BD/1BA	600 SF
15	PLAN 3	1BD/1BA	650 SF
11	PLAN 4	2BD/1BA	730 SF
9	PLAN 5	2BD/2BA	800 SF
90	TOTAL UNITS		

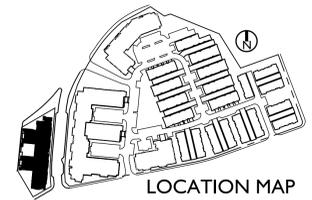

LOCATION MAP

ESCONDIDO, CA

INTEGRAL COMMUNITIES
 2235 Encinitas Blvd., Suite 216
 Encinitas, CA 92024
 (760) 944-7511

PALOMAR HEIGHTS

MAY 07, 2020
 SCALE: 0 16 32 48
 SUB 18-0011 / ENV 18-0009 / PHG 18-0049

SENIOR APARTMENTS - BLDG 24 COMPOSITE



5256 S. Mission Road, Ste 404
 Bonsall, CA 92003
 760.724.1198



SOUTH

MATERIAL SCHEDULE

- 1 ROOF - BUILT UP PARAPET
- 2 WALL - STUCCO
- 3 WALL - HORIZONTAL SIDING
- 4 WALL - BRICK VENEER
- 5 TRIM - 2X STUCCO OVER
- 6 METAL RAILING
- 7 DECORATIVE AWNING
- 8 DECORATIVE CORBEL
- 9 DECORATIVE METAL GRILLE

COLOR APPLICATION


SCHEME 'A'

REFER TO SENIOR COLORBOARD

- (S1) STUCCO 1 - PURE WHITE SW 7005
- (S2) STUCCO 2 - VERSATILE GRAY SW 6072
- (S3) STUCCO 3 - AT EASE SOLDIER SW 9127
- (S4) STUCCO 4 - GRANITE PEAK SW 6250
- (S5) STUCCO 5 - ANONYMOUS SW 7046
- (S6) SIDING 1 - DORIAN GRAY SW 7017
- (S7) SIDING 2 - CARAIBE SW 9090
- (A) ACCENT - THUNDER GRAY SW 7645
- (B) BRICK VENEER - SPECIAL USED BRICK - BROOKSIDE



EAST

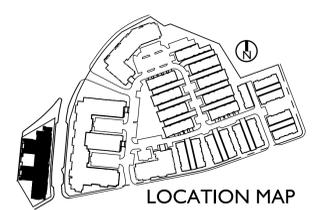

LOCATION MAP

ESCONDIDO, CA

INTEGRAL COMMUNITIES
 2235 Encinitas Blvd., Suite 216
 Encinitas, CA 92024
 (760) 944-7511

PALOMAR HEIGHTS

MAY 07, 2020
 SCALE: 0 8 16 24
 SUB 18-0011 / ENV 18-0009 / PHG 18-0049

SENIOR APARTMENTS - BLDG 24 ELEVATIONS



5256 S. Mission Road, Ste 404
 Bonsall, CA 92003
 760.724.1198



MATERIAL SCHEDULE

- 1 ROOF - BUILT UP PARAPET
- 2 WALL - STUCCO
- 3 WALL - HORIZONTAL SIDING
- 4 WALL - BRICK VENEER
- 5 TRIM - 2X STUCCO OVER
- 6 METAL RAILING
- 7 DECORATIVE AWNING
- 8 DECORATIVE CORBEL
- 9 DECORATIVE METAL GRILLE


COLOR APPLICATION

- SCHEME 'A'**
REFER TO SENIOR COLORBOARD
- (S1) STUCCO 1 - PURE WHITE SW 7005
 - (S2) STUCCO 2 - VERSATILE GRAY SW 6072
 - (S3) STUCCO 3 - AT EASE SOLDIER SW 9127
 - (S4) STUCCO 4 - GRANITE PEAK SW 6250
 - (S5) STUCCO 5 - ANONYMOUS SW 7046
 - (S6) SIDING 1 - DORIAN GRAY SW 7017
 - (S7) SIDING 2 - CARAIBE SW 9090
 - (A) ACCENT - THUNDER GRAY SW 7645
 - (B) BRICK VENEER - SPECIAL USED BRICK - BROOKSIDE

NORTH



WEST

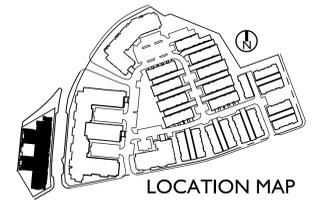

LOCATION MAP

ESCONDIDO, CA

INTEGRAL COMMUNITIES
2235 Encinitas Blvd., Suite 216
Encinitas, CA 92024
(760) 944-7511

PALOMAR HEIGHTS

MAY 07, 2020
SCALE: 0 8 16 24
SUB 18-0011 / ENV 18-0009 / PHG 18-0049

SENIOR APARTMENTS - BLDG 24 ELEVATIONS




5256 S. Mission Road, Ste 404
Bonsall, CA 92003
760.724.1198



SOUTHEAST



NORTHEAST

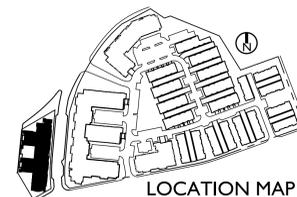

LOCATION MAP

ESCONDIDO, CA

INTEGRAL COMMUNITIES
 2235 Encinitas Blvd., Suite 216
 Encinitas, CA 92024
 (760) 944-7511

PALOMAR HEIGHTS

MAY 07, 2020

SCALE: 
 SUB 18-0011 / ENV 18-0009 / PHG 18-0049

SENIOR APARTMENTS - BLDG 24 PERSPECTIVES



5256 S. Mission Road, Ste 404
 Bonsall, CA 92003
 760.724.1198