


<b>THE VILLAGES</b>	
VILLAGES 1, 2 AND 3	
SUBSTANTIAL CONFORMANCE REVIEW	
	<p><b>PROJECT DESIGN CONSULTANTS</b>          Planning   Landscape Architecture   Engineering   Survey          701 B Street, Suite 800 San Diego, CA 92101          619.235.6471 Tel 619.234.0349 Fax</p>
<p>Sheet 1 of 8 Sheets</p>	

P:\4546200\Eng\Exhibits\20190226 Substantial Conformance Review\1-4546200\_SDC\_MLP-3\_01.dwg 5/16/2019 8:07 AM

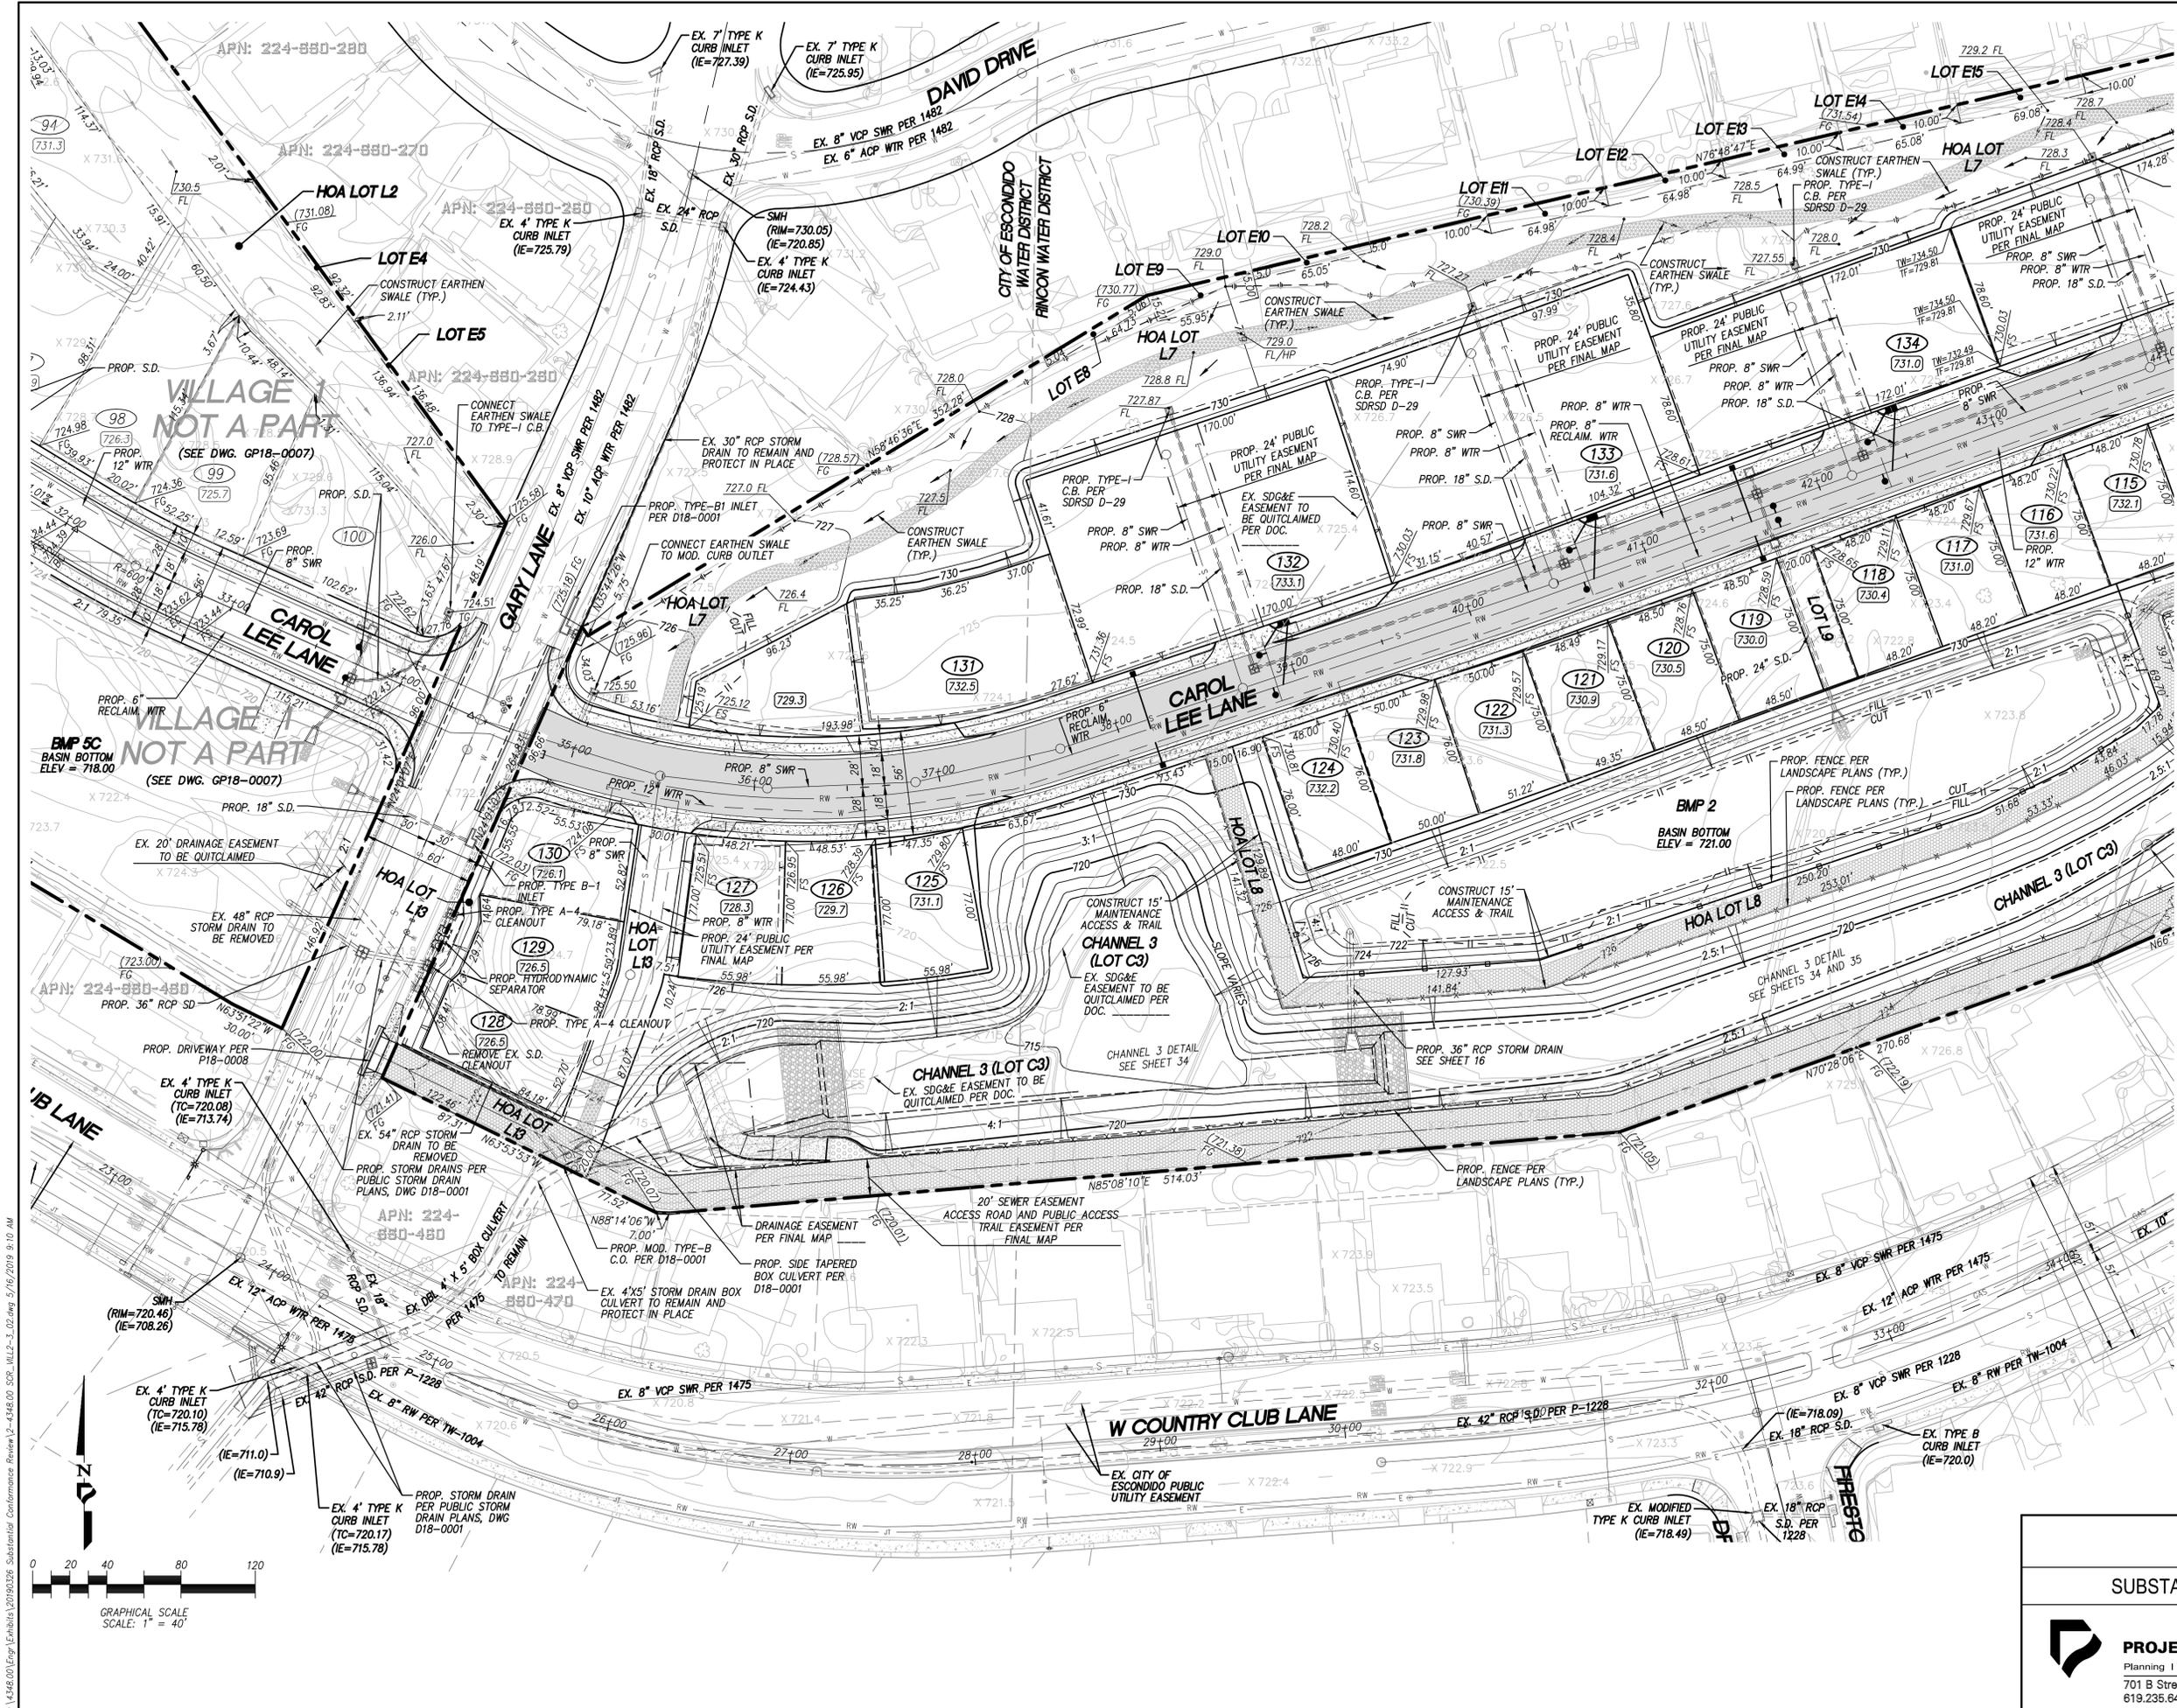


SEE SHEET 3

**THE VILLAGES  
VILLAGES 1, 2 AND 3**  
SUBSTANTIAL CONFORMANCE REVIEW

**PROJECT DESIGN CONSULTANTS**  
Planning | Landscape Architecture | Engineering | Survey  
701 B Street, Suite 800 San Diego, CA 92101  
619.235.6741 Tel 619.234.0349 Fax


Sheet  
2 of 8  
Sheets

P:\14566.00\Eng\Exhibits\20190526 Substantial Conformance Review\2-4566-00\_SDC\_MLP-3-02.dwg 5/19/2019 9:10 AM

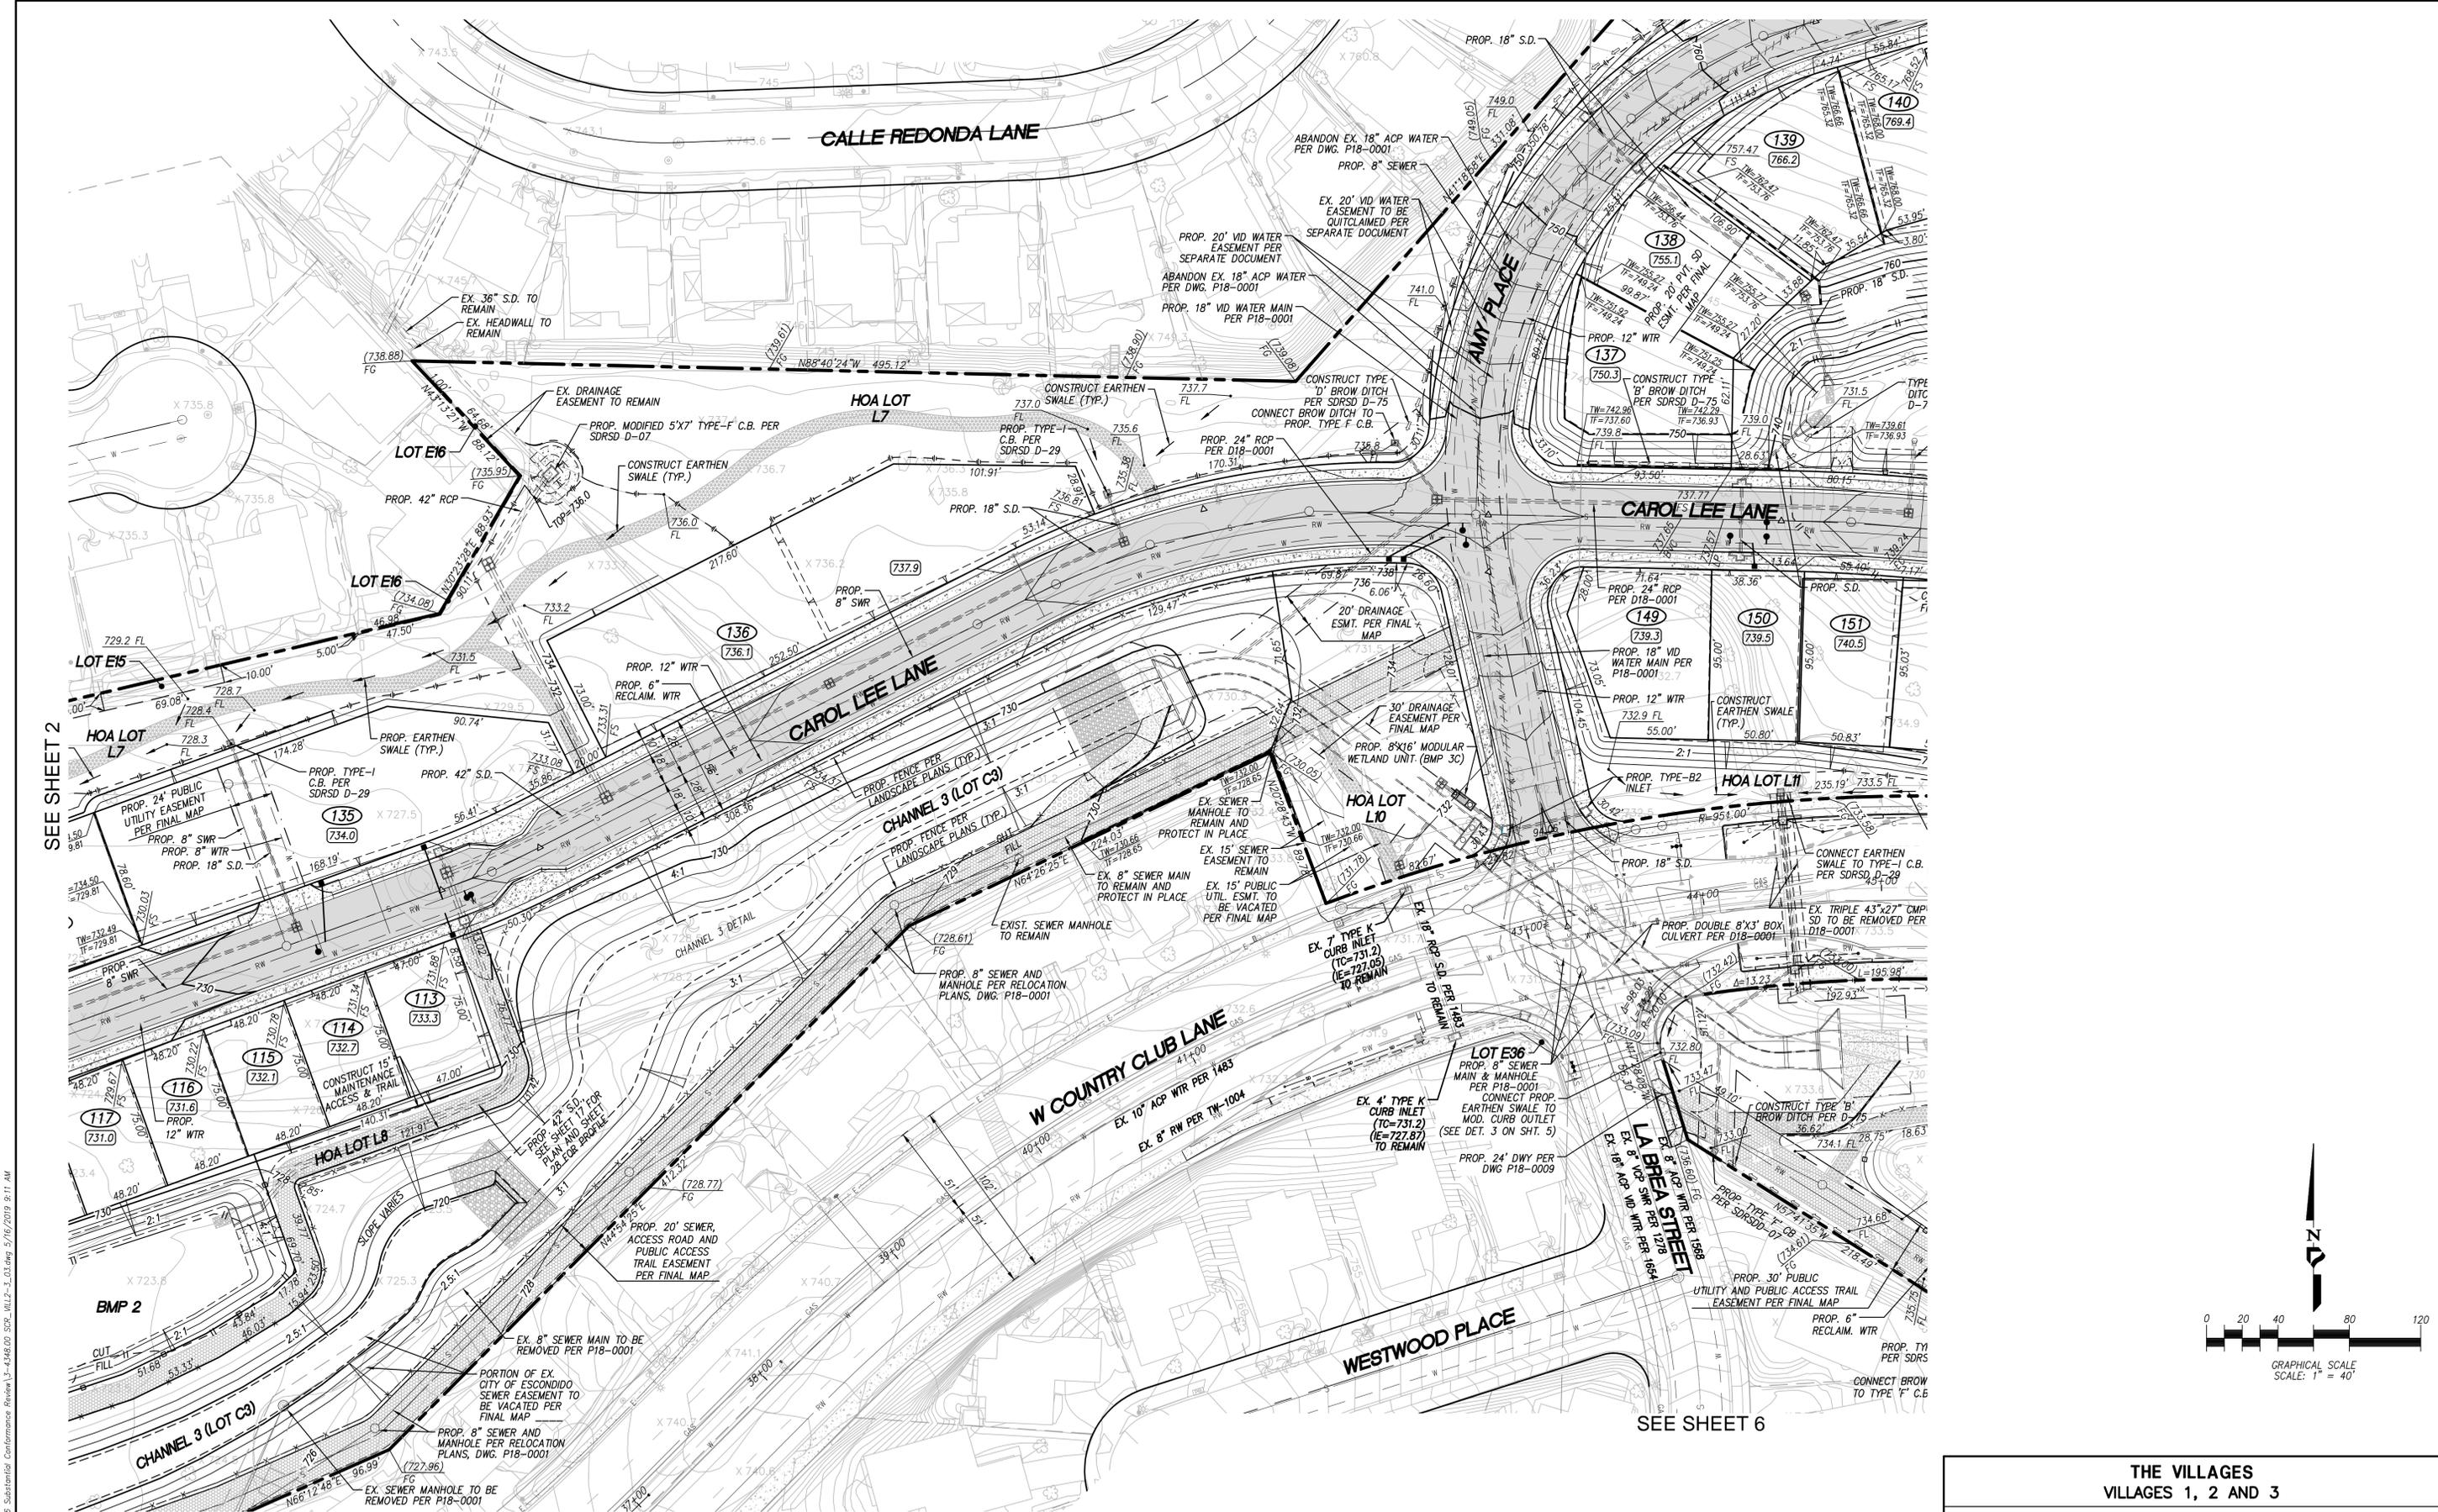


SEE SHEET 2

SEE SHEET 6

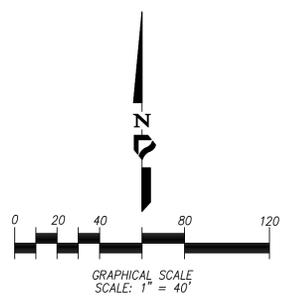

P:\1446401\Eng\Exhibits\20190226\_Substantial Conformance Review\14-446401\_SCP\_MLP-3\_03.dwg 5/16/2019 9:11 AM

<b>THE VILLAGES</b> VILLAGES 1, 2 AND 3	
SUBSTANTIAL CONFORMANCE REVIEW	
<b>PROJECT DESIGN CONSULTANTS</b> Planning   Landscape Architecture   Engineering   Survey 701 B Street, Suite 800 San Diego, CA 92101 619.235.6471 Tel 619.234.0349 Fax	Sheet <b>3 of 8</b> Sheets

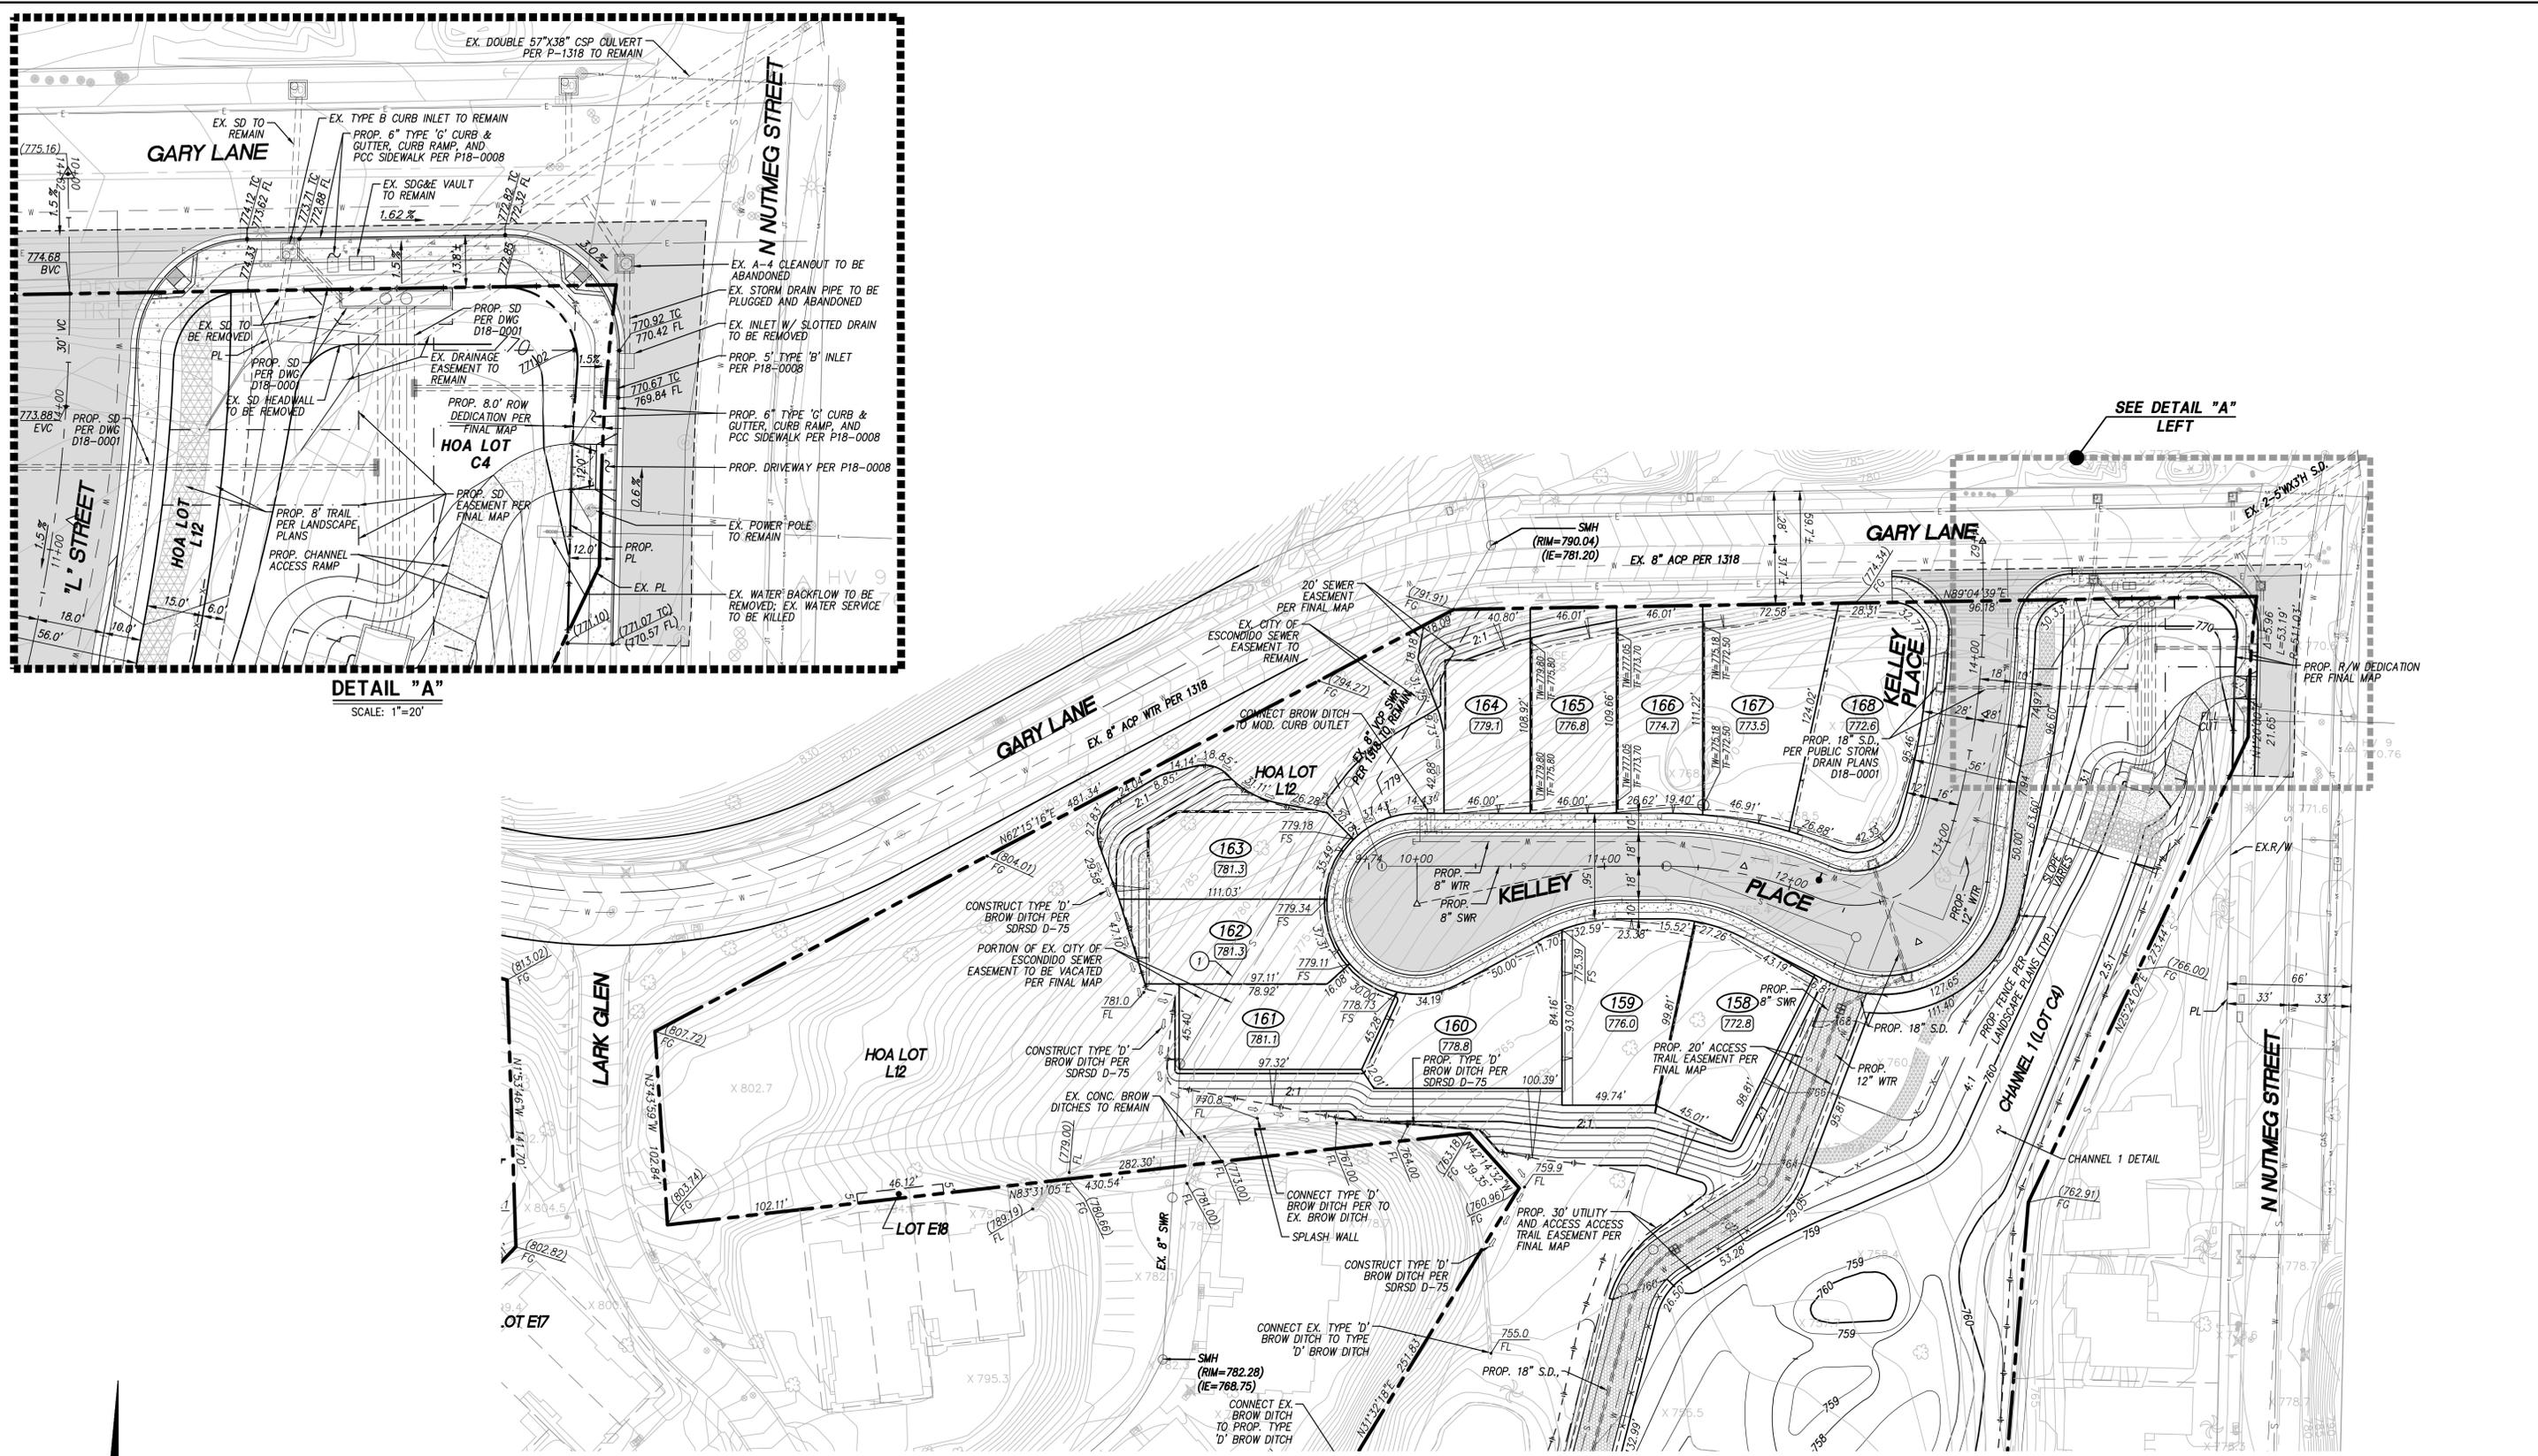

**DETAIL "A"**  
SCALE: 1"=20'

SEE DETAIL "A" LEFT


SEE SHEET 5

**THE VILLAGES**  
**VILLAGES 1, 2 AND 3**  
SUBSTANTIAL CONFORMANCE REVIEW

**PROJECT DESIGN CONSULTANTS**  
Planning | Landscape Architecture | Engineering | Survey  
701 B Street, Suite 800 San Diego, CA 92101  
619.235.6471 Tel 619.234.0349 Fax


Sheet  
4 of 8  
Sheets

P:\145462.00\Eng\Exhibits\20190523R Substantial Conformance Review\4-6486-00-SDC\_MLP-3-04.dwg 5/16/2019 9:12 AM

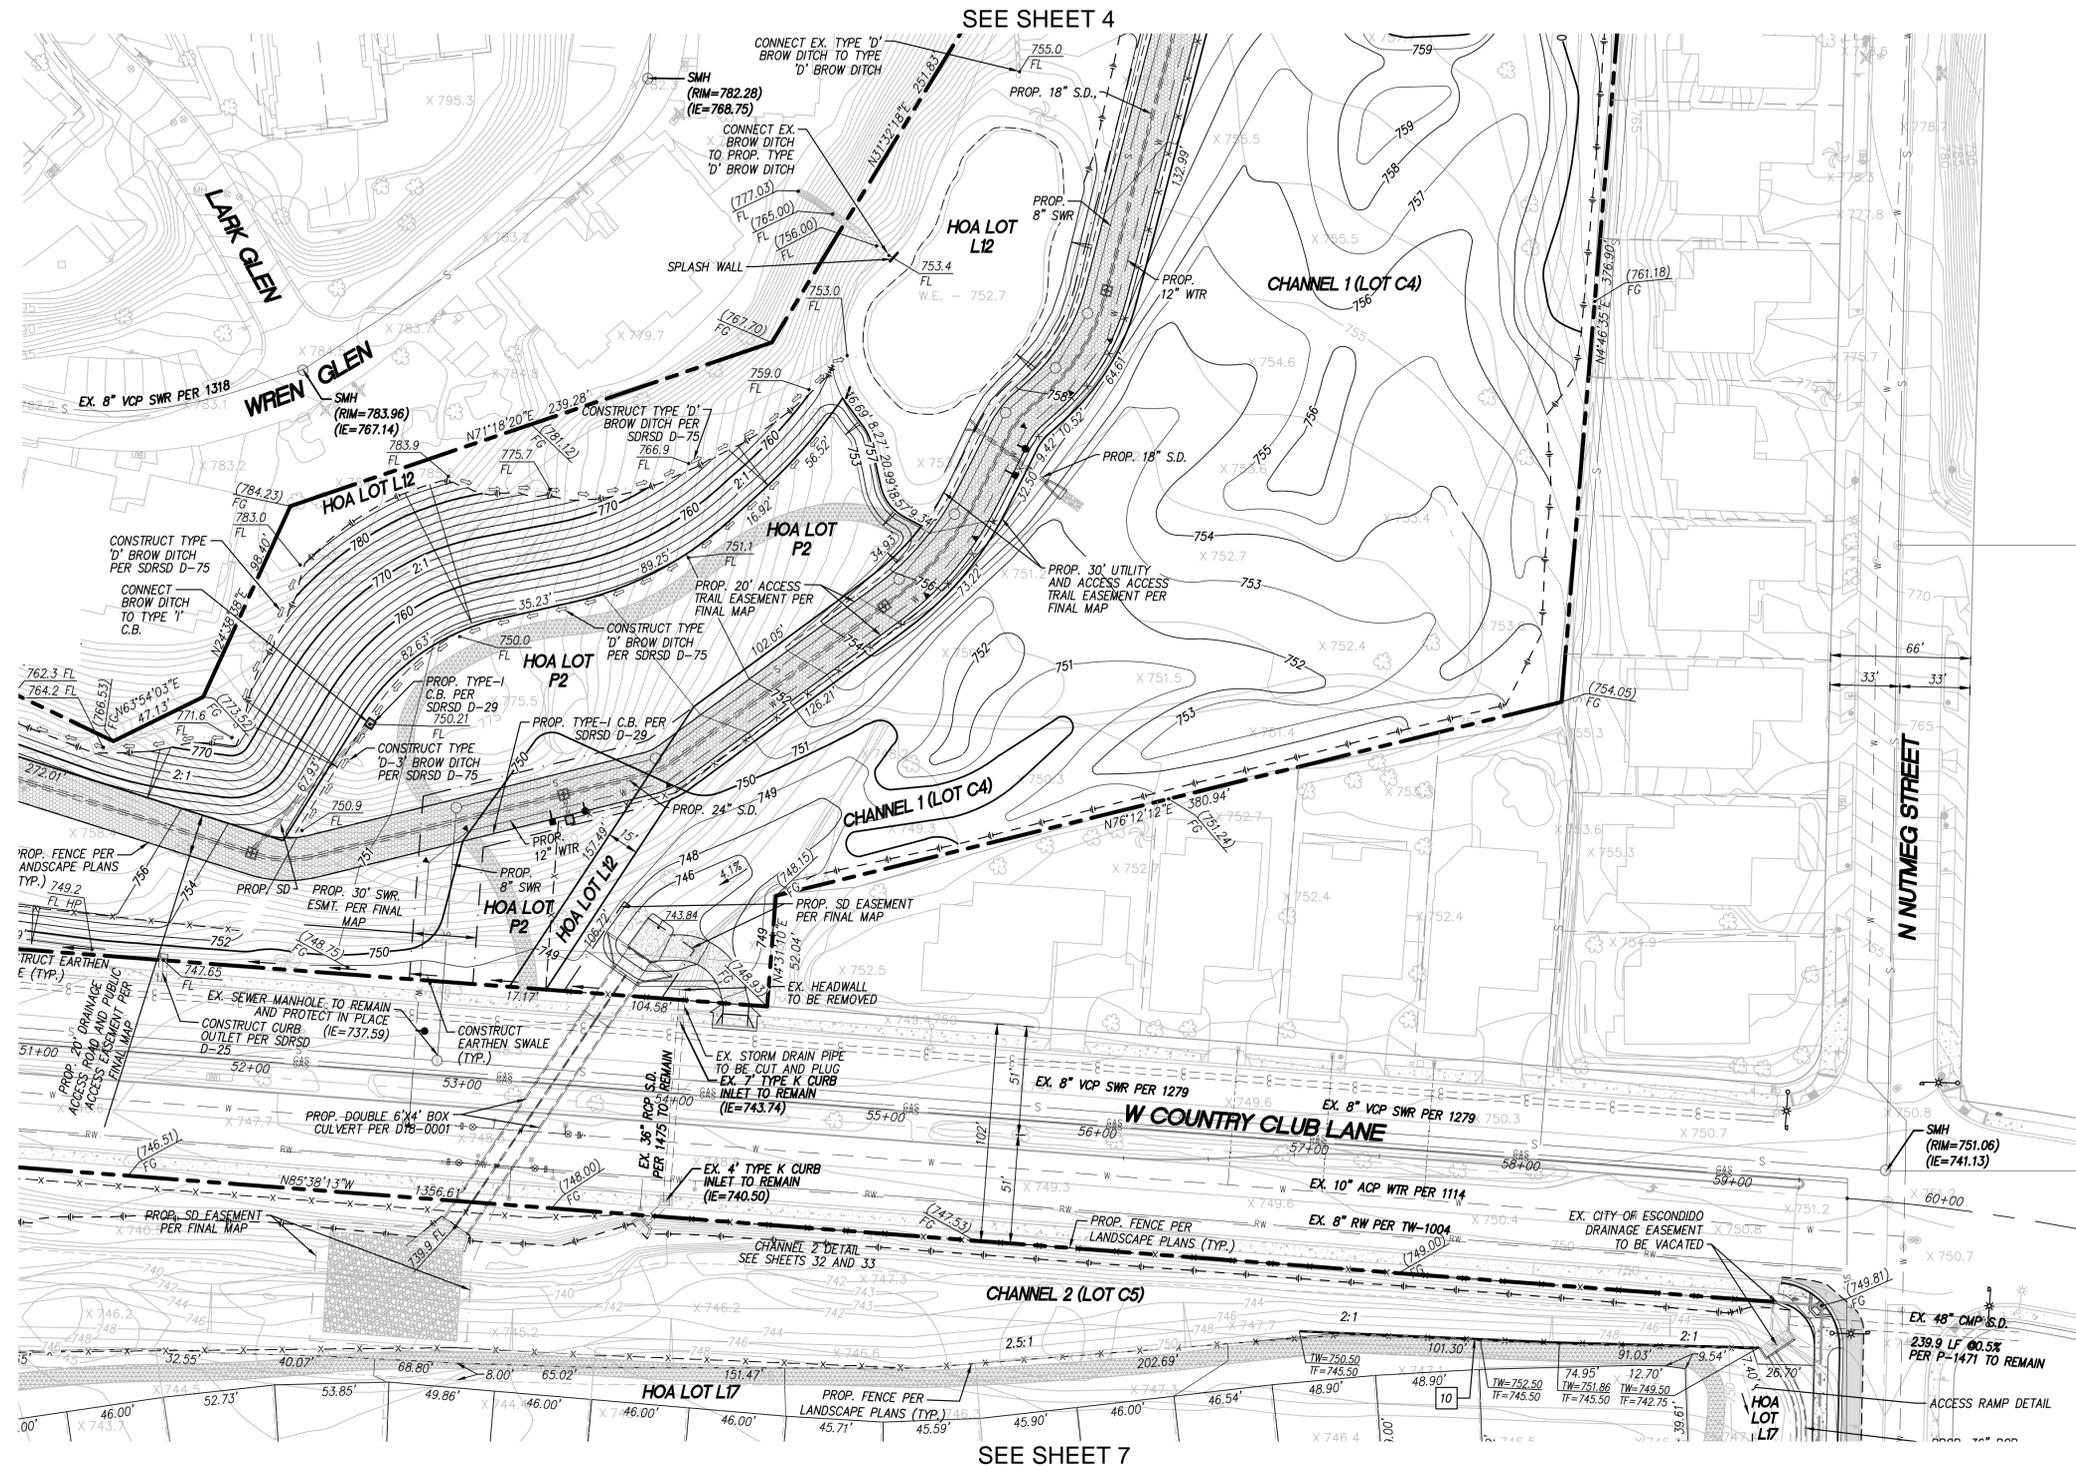

SEE SHEET 4


SEE SHEET 7

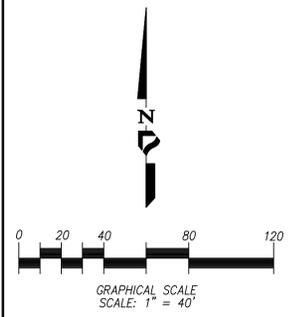

P:\1446201\Eng\Exhibits\20190228\_Substantial Conformance Review\3-4446201\_SCP\_MLP-1\_05.dwg 5/16/2019 9:17 AM

<b>THE VILLAGES</b> VILLAGES 1, 2 AND 3	
SUBSTANTIAL CONFORMANCE REVIEW	
<b>PROJECT DESIGN CONSULTANTS</b> Planning   Landscape Architecture   Engineering   Survey 701 B Street, Suite 800 San Diego, CA 92101 619.235.6471 Tel 619.234.0349 Fax	Sheet <b>5 of 8</b> Sheets

SEE SHEET 3

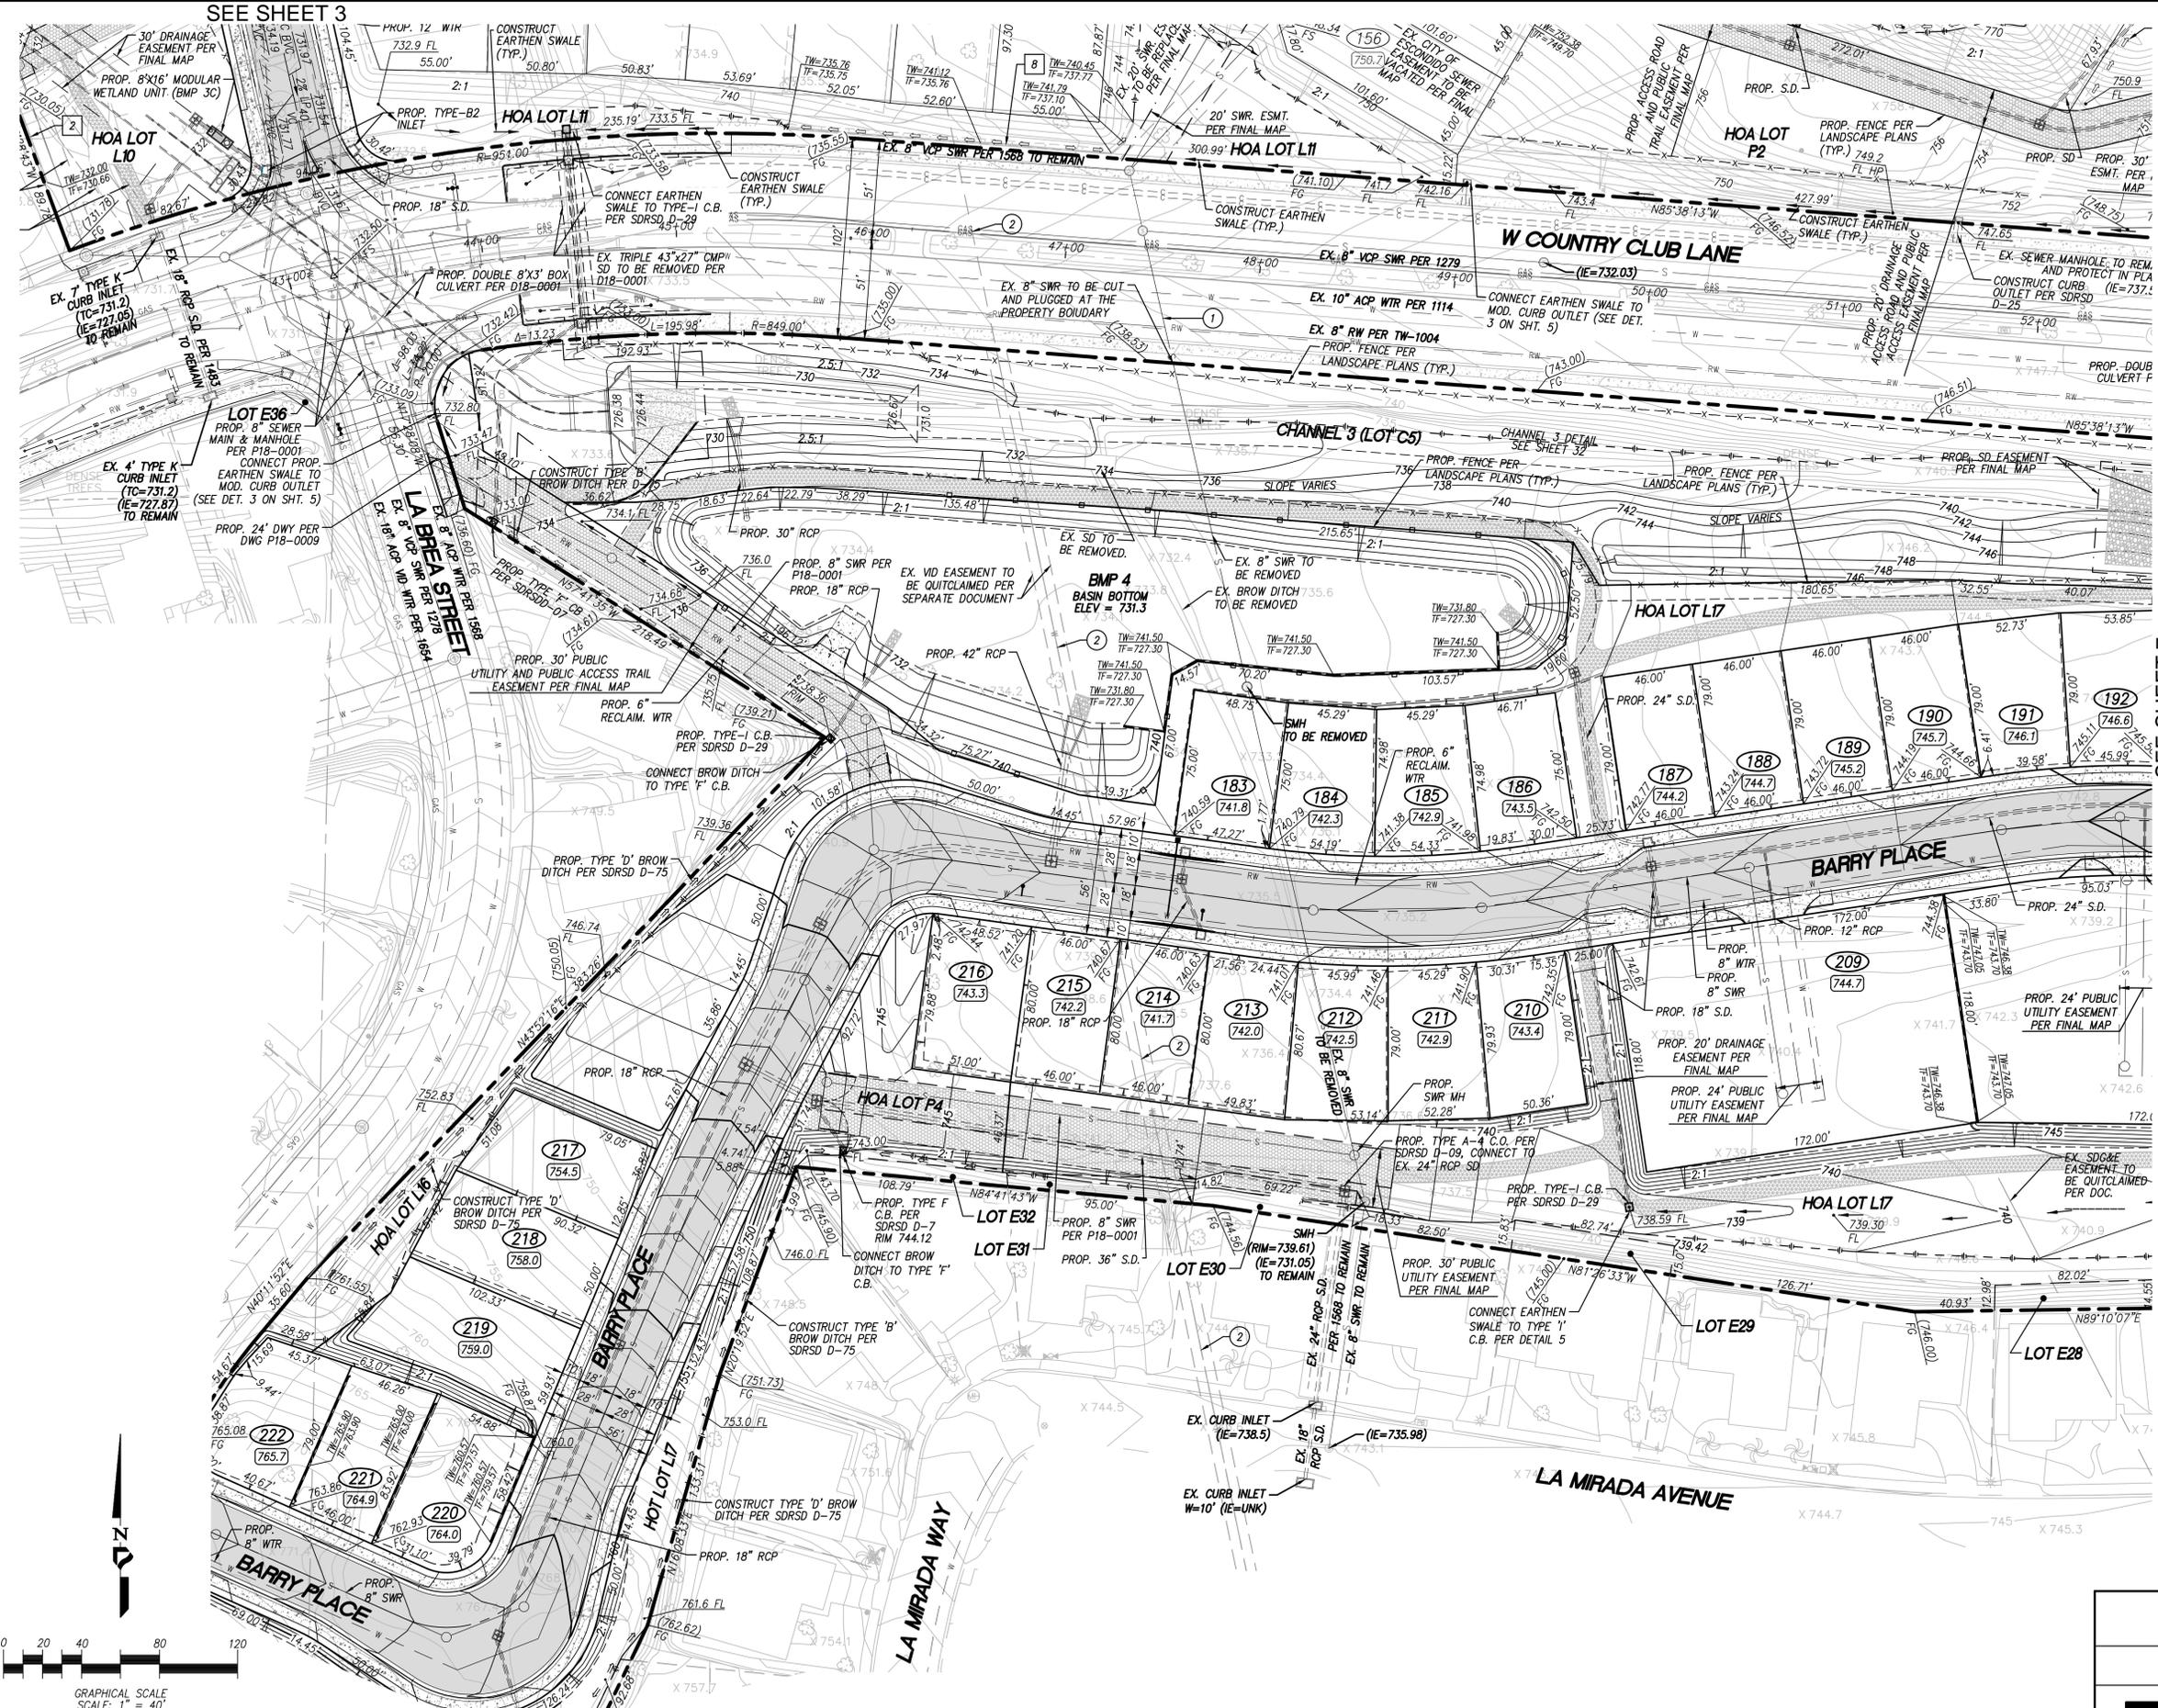



SEE SHEET 7

**THE VILLAGES**  
**VILLAGES 1, 2 AND 3**  
**SUBSTANTIAL CONFORMANCE REVIEW**

	<b>PROJECT DESIGN CONSULTANTS</b> Planning   Landscape Architecture   Engineering   Survey	Sheet <b>6 of 8</b> Sheets
	701 B Street, Suite 800 San Diego, CA 92101 619.235.6471 Tel 619.234.0349 Fax	

P:\1446401\Eng\Exhibits\01952208\_Substantial Conformance Review\14-446401\_SDR\_MLP-3\_06.dwg 5/16/2019 9:12 AM


SEE SHEET 5

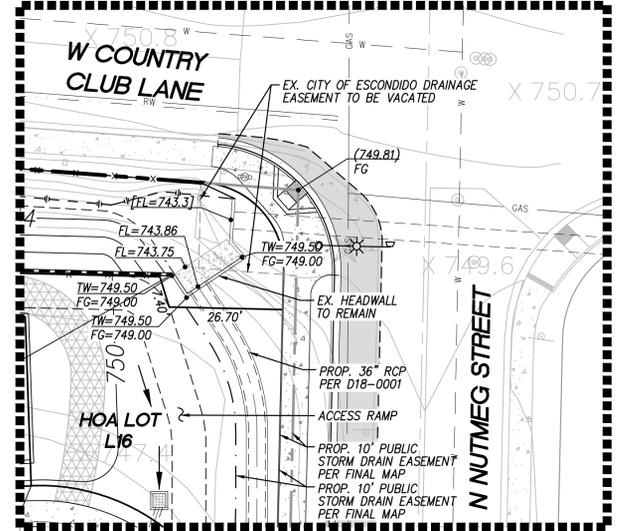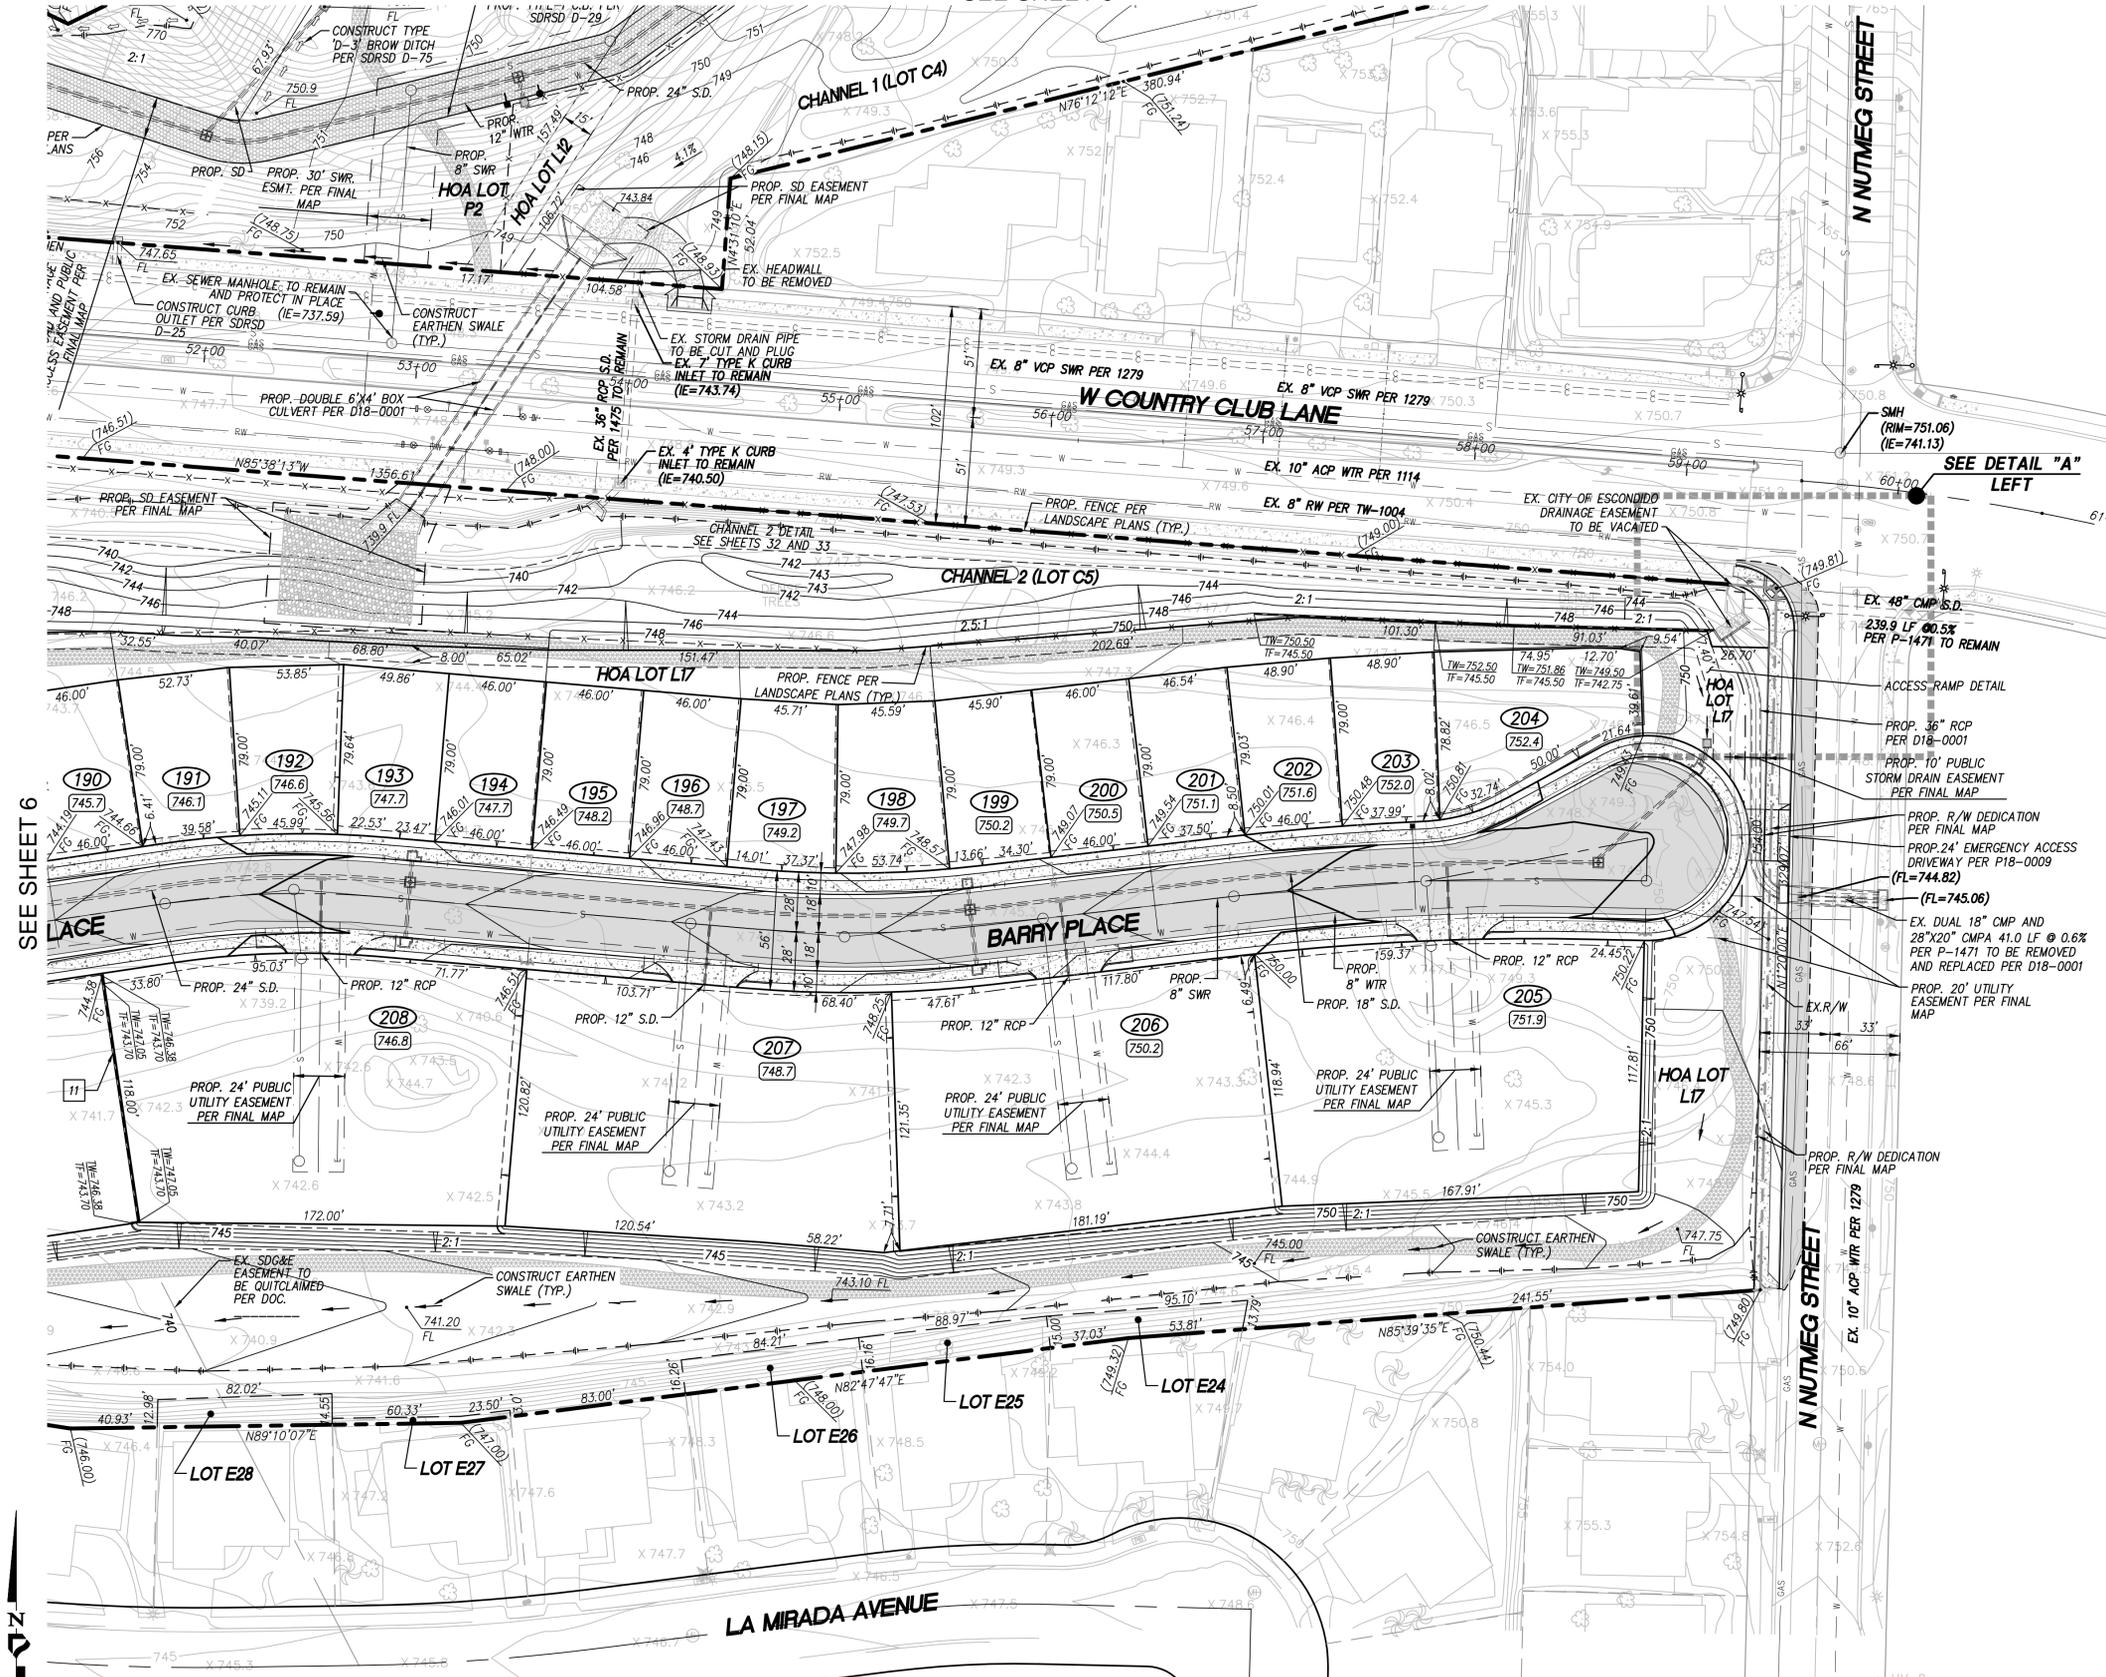

SEE SHEET 6

SEE DETAIL "A" LEFT

SCALE: 1"=20'

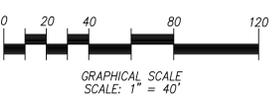

**THE VILLAGES**  
VILLAGES 1, 2 AND 3  
SUBSTANTIAL CONFORMANCE REVIEW

**PROJECT DESIGN CONSULTANTS**  
Planning | Landscape Architecture | Engineering | Survey  
701 B Street, Suite 800 San Diego, CA 92101  
619.235.6471 Tel 619.234.0349 Fax

Sheet  
7 of 8  
Sheets

P:\1446201\Eng\Exhibits\2019\2019\_01.dwg 5/16/2019 9:11 AM

